


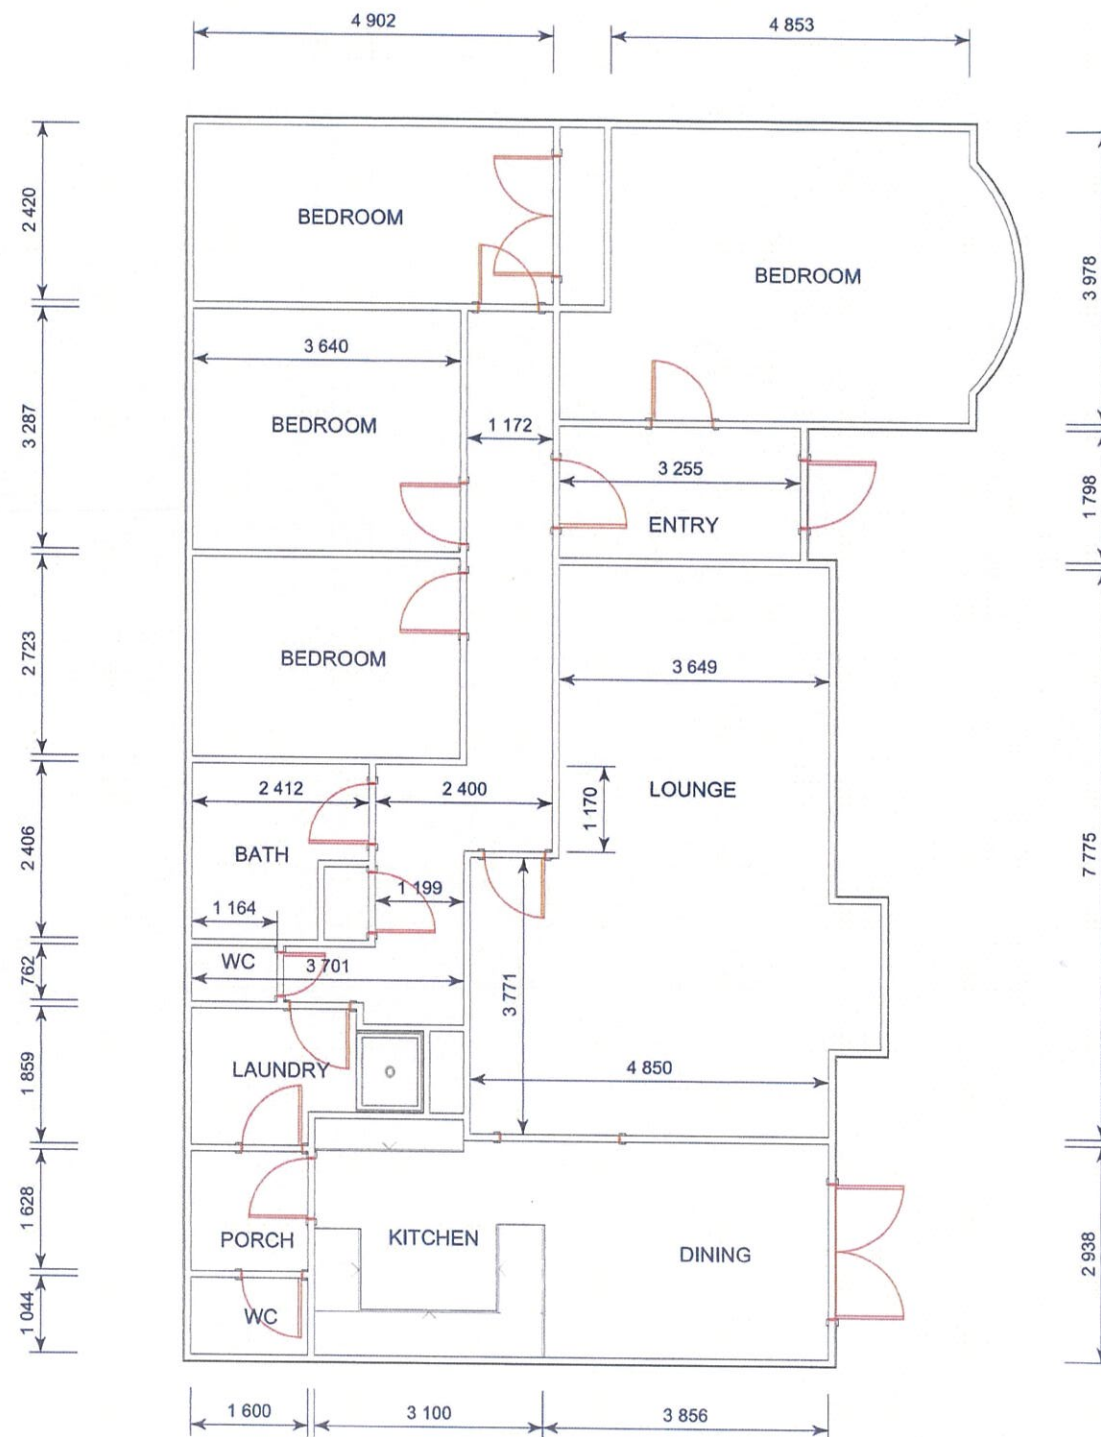

LIVING AREA
159.5 SQ M

GENERAL FLOOR PLAN NOTES

- S** SMOKE ALARMS (hush type)
Smoke Alarms to be fitted within 3 metres of bedroom doors and escape routes, as indicated on plan.

HEATING

GROUND LEVELS	
Finished Floor Level:	x
Finished Ground Level:	x
Unprotected Ground Level:	x

Job Title:

EXISTING FLOOR PLAN
PROPOSED FLOOR PLAN

Plan	A
LBP #	115439
Scale at A3	1:100
Sheet:	2
OF:	13