


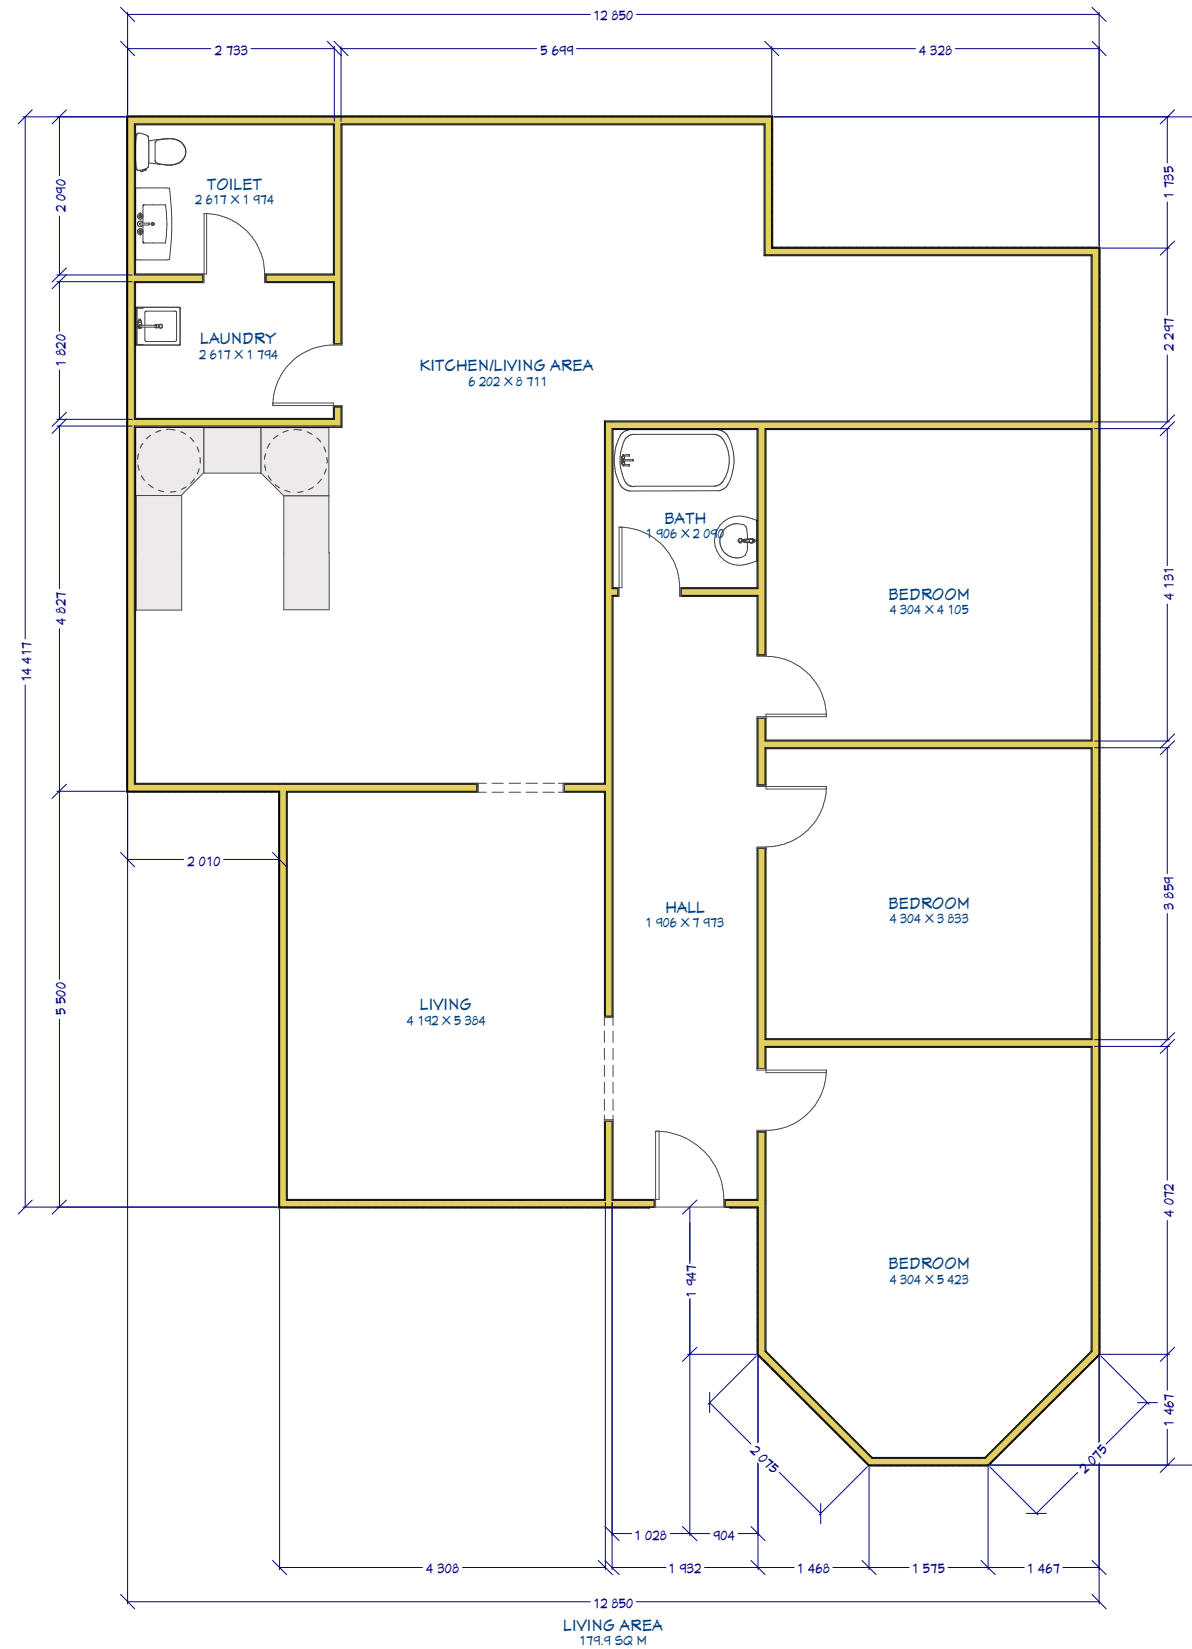

Sheet #

1

Drawn By:

CHM

Date:

8/08/2023

Scale:

1:100

Floorplan Prepared for
Lethbridge House

