


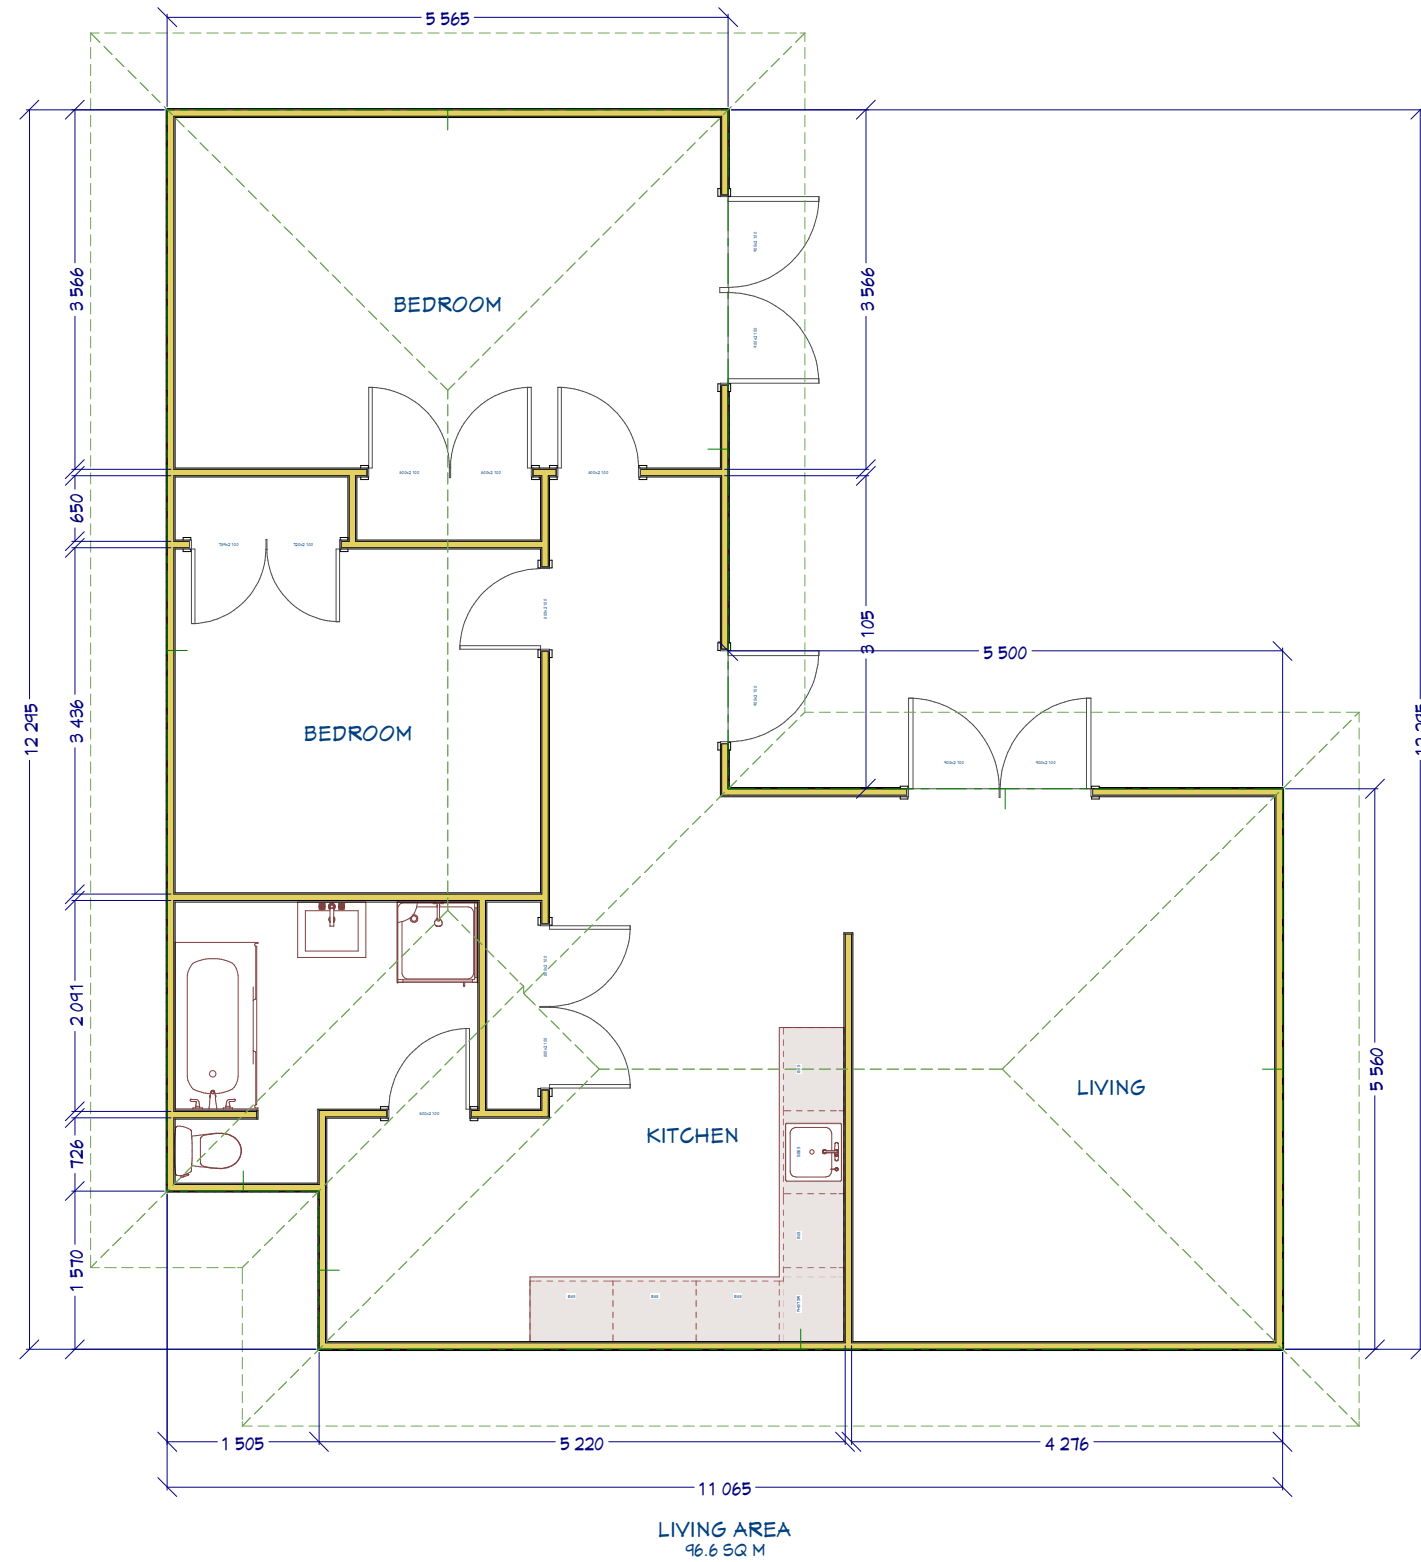

Sheet #
1

Drawn By:
CHM

Date:
14/02/2025

Scale:
1:75

Floorplan Prepared for Murray House