


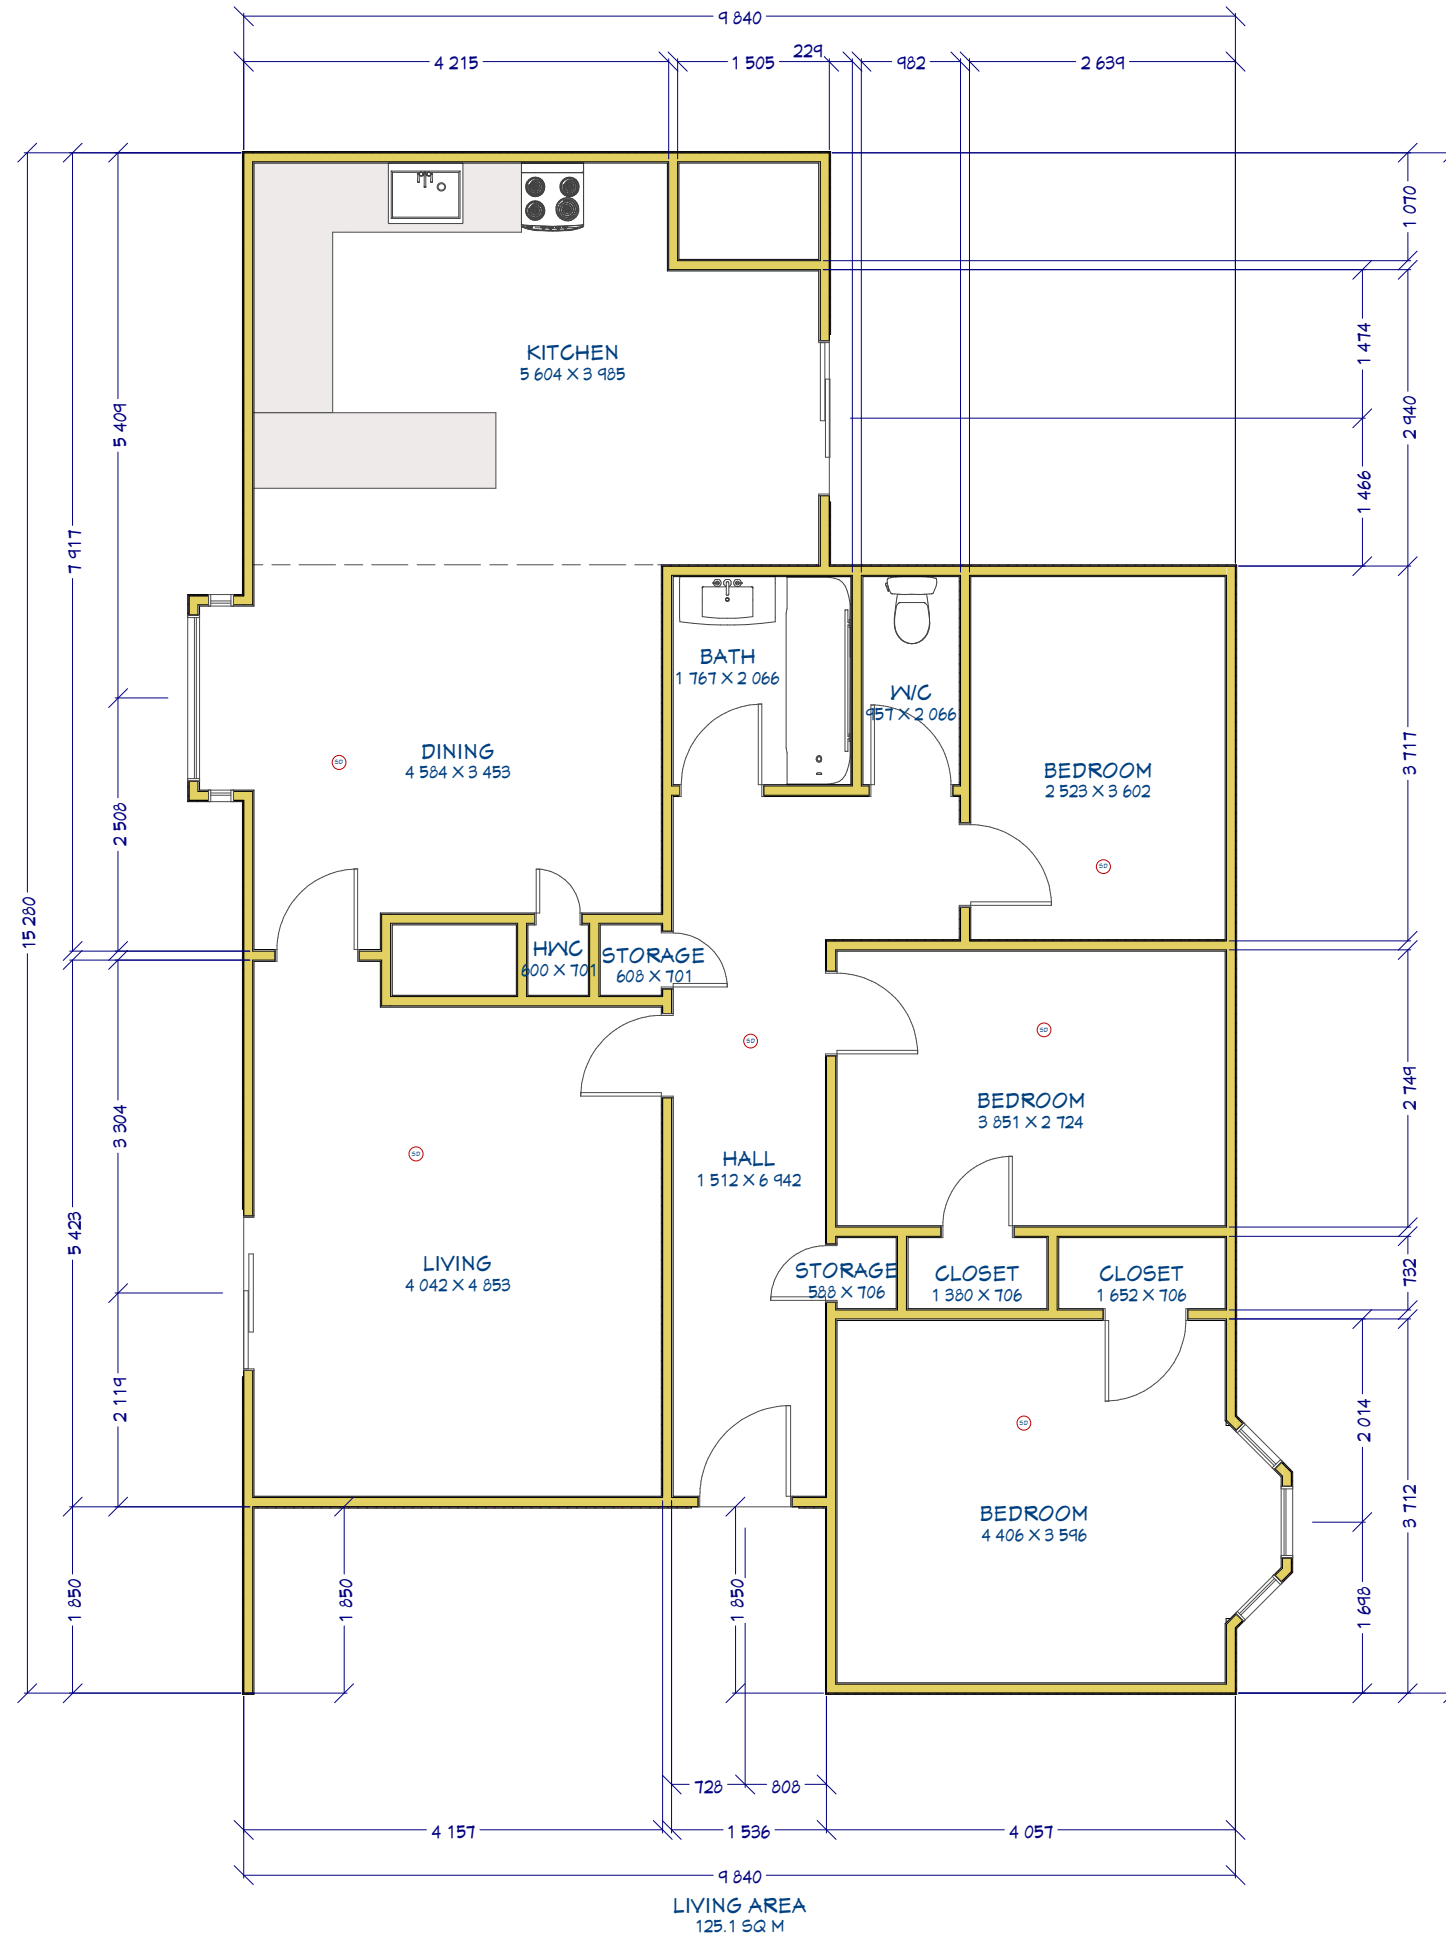

Sheet #
1

Drawn By:
CHM

Date:
22/04/2025

Scale:
1:75

*Floorplan Prepared for
Corbett House*

