


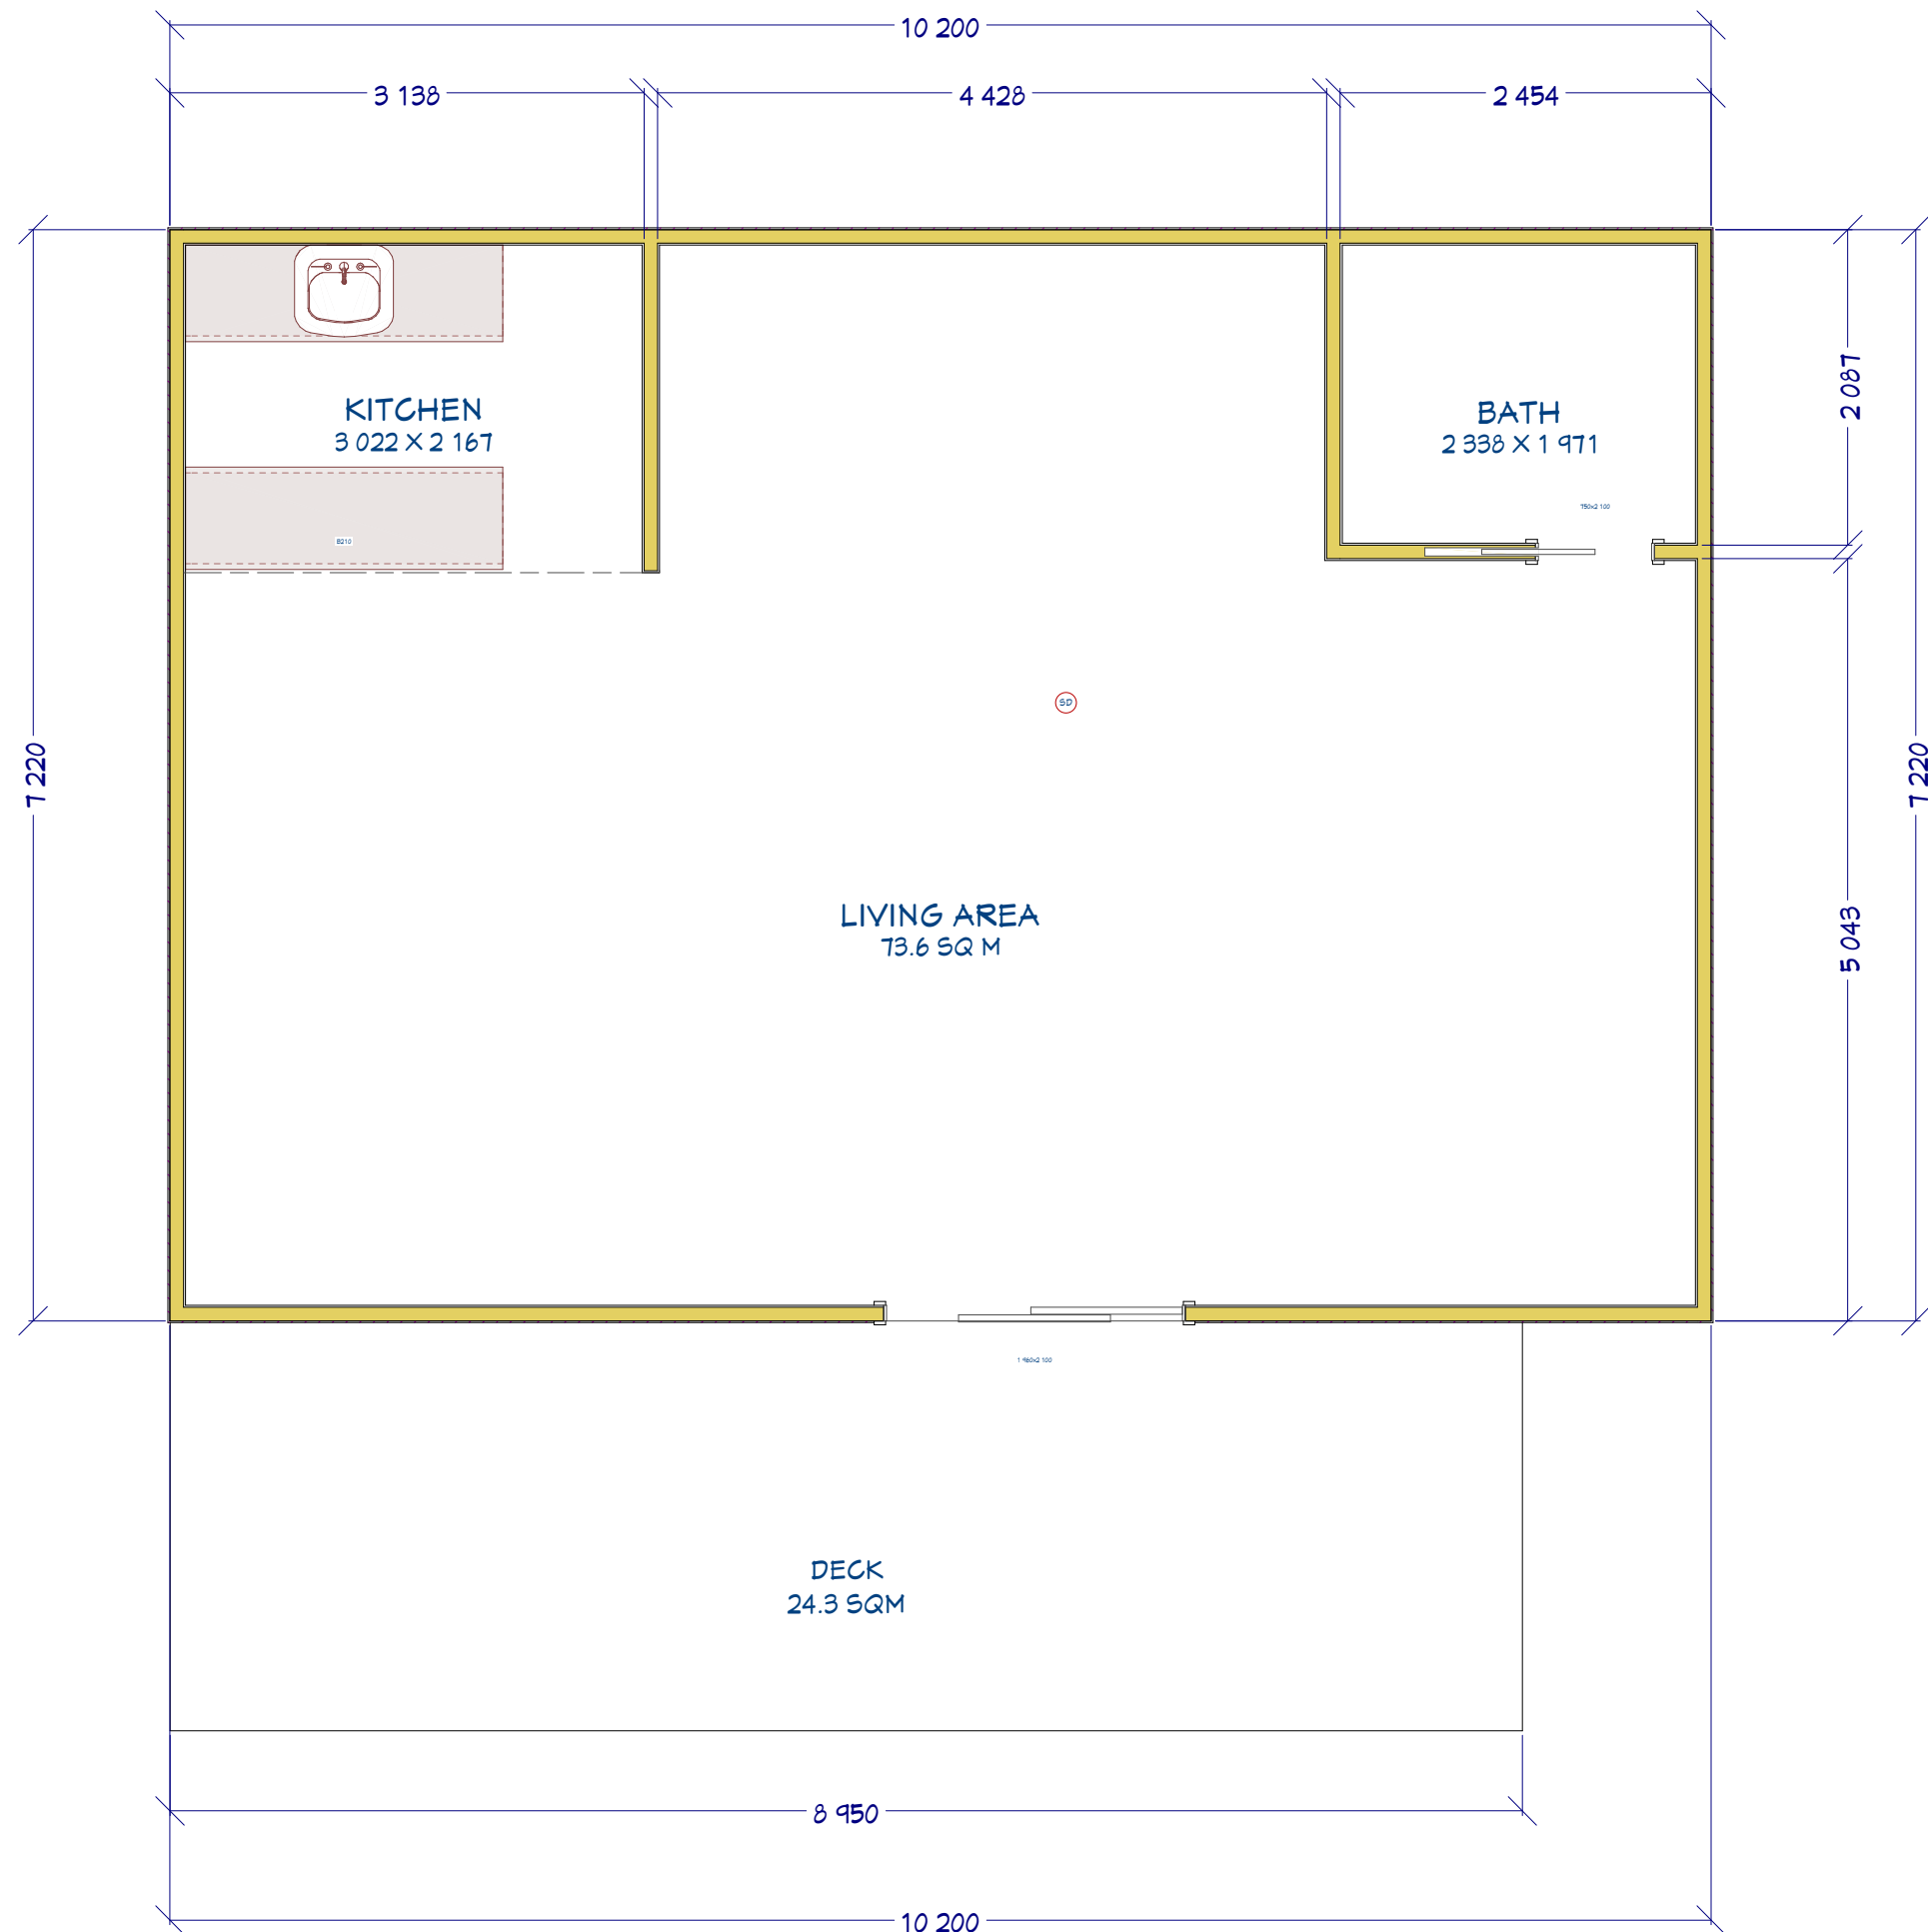

Sheet #

1

Drawn By:

CHM

Date:

29/04/2025

Scale:

1:50

Floorplan Prepared for
Rangitikei Building

