


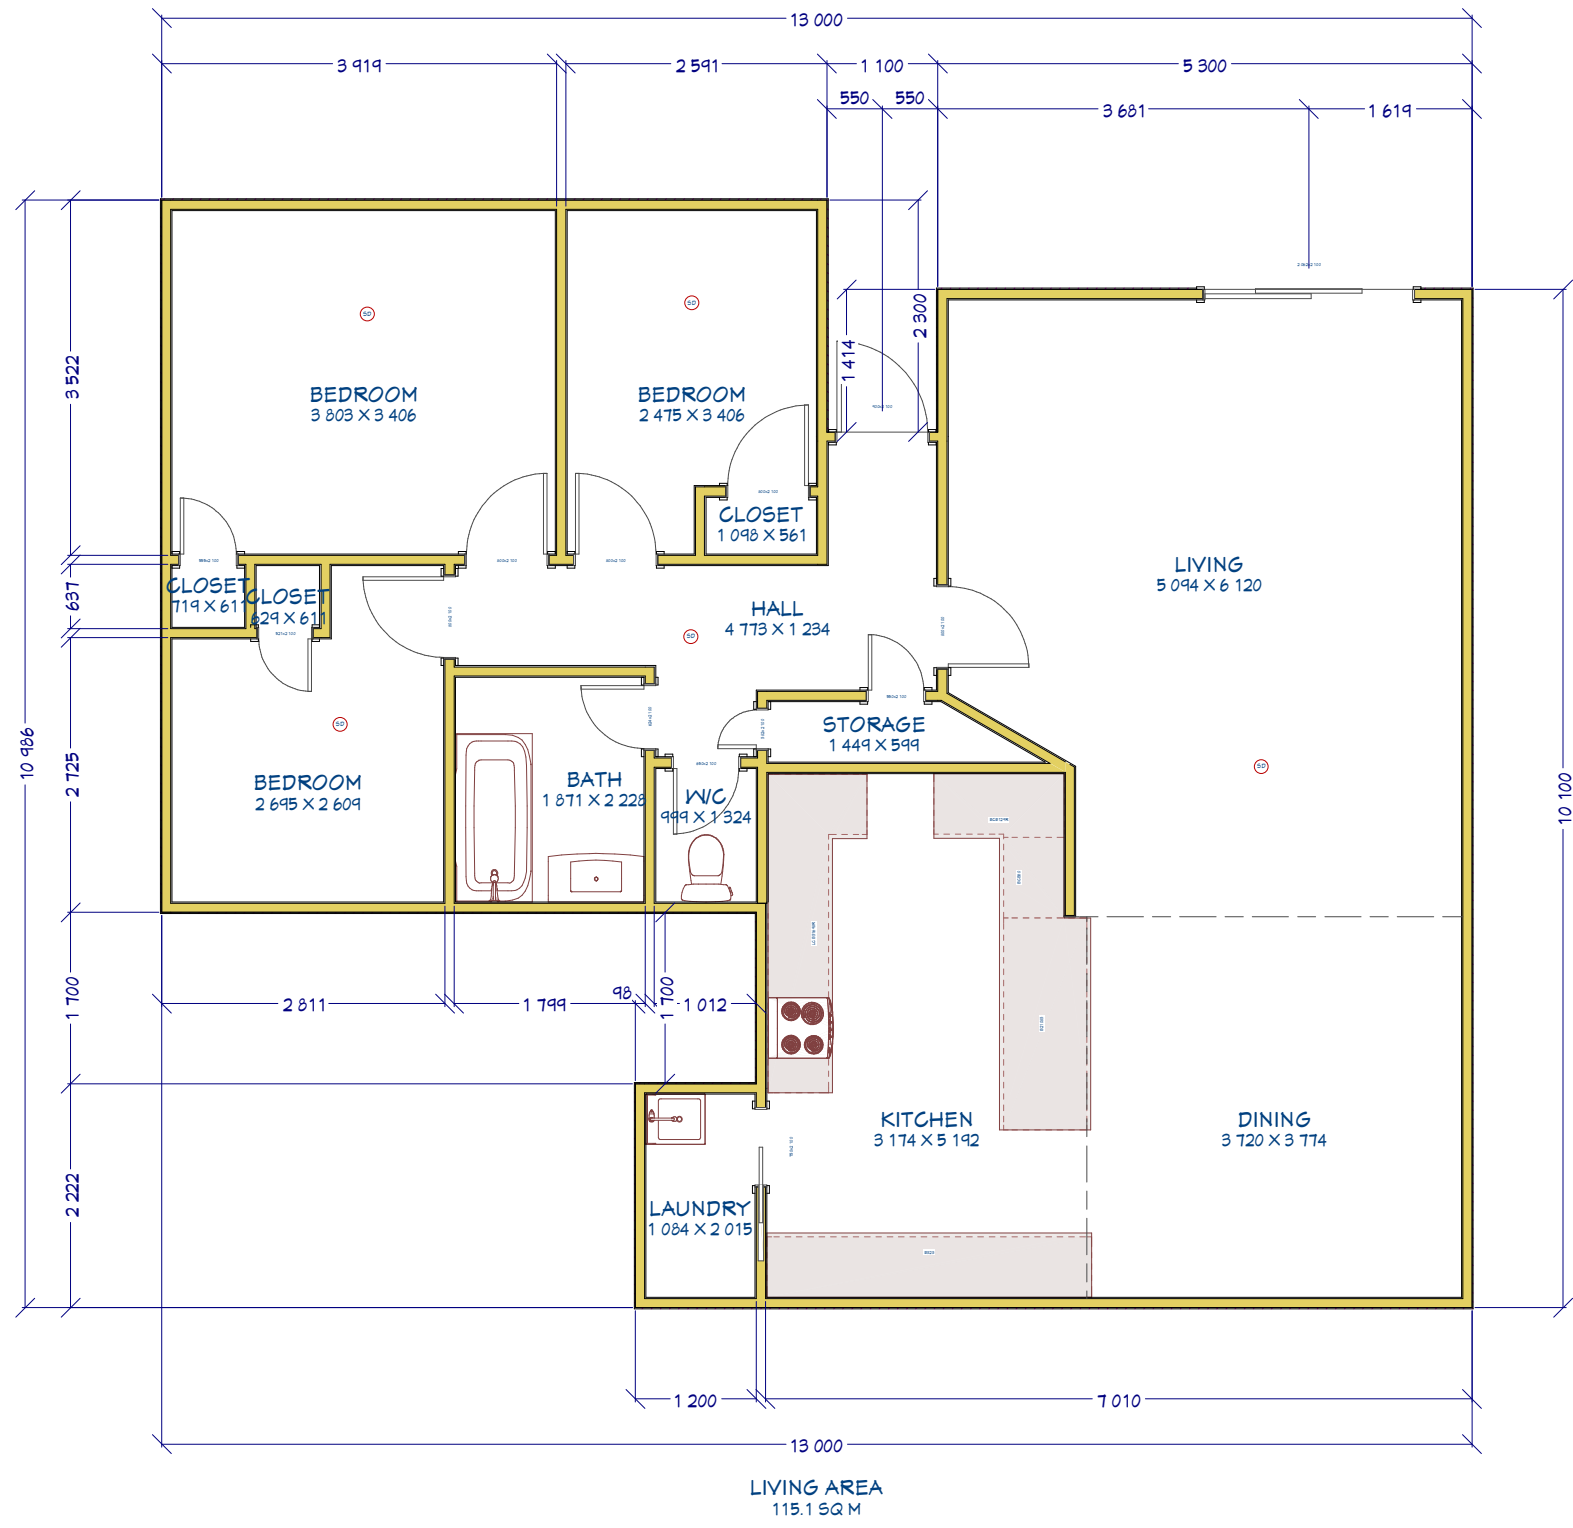

Sheet #
1

Drawn By:
CHM

Date:
29/04/2025

Scale:
1:75

Floorplan Prepared for
Nelly House

