


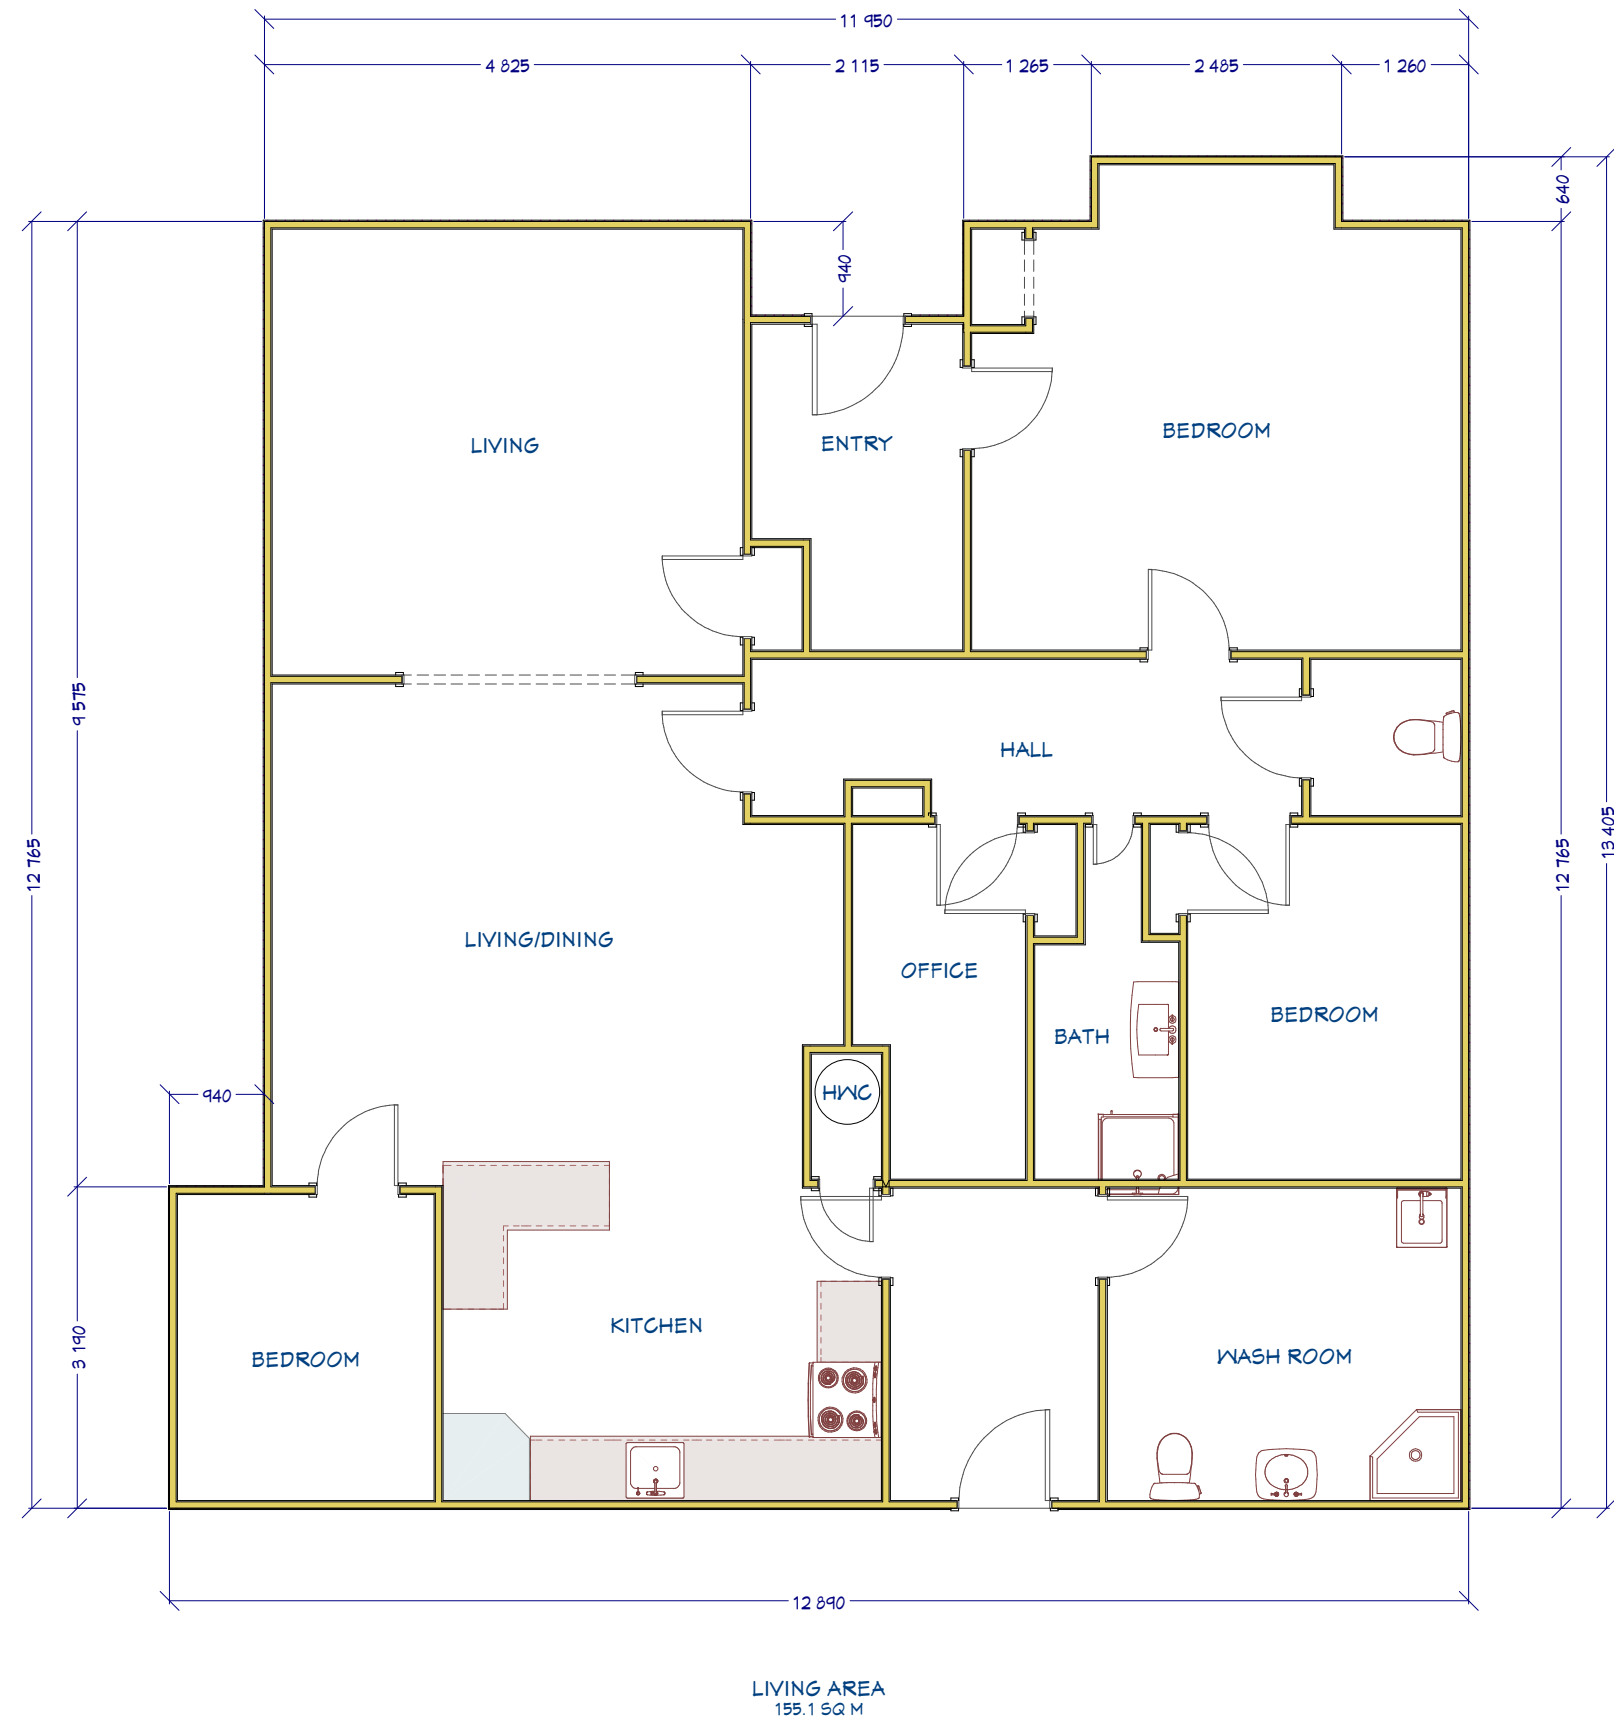

Sheet #
1

Drawn By:
CHM

Date:
8/05/2025

Scale:
1:75

**Floorplan Prepared for Barrett
Bungalow**