


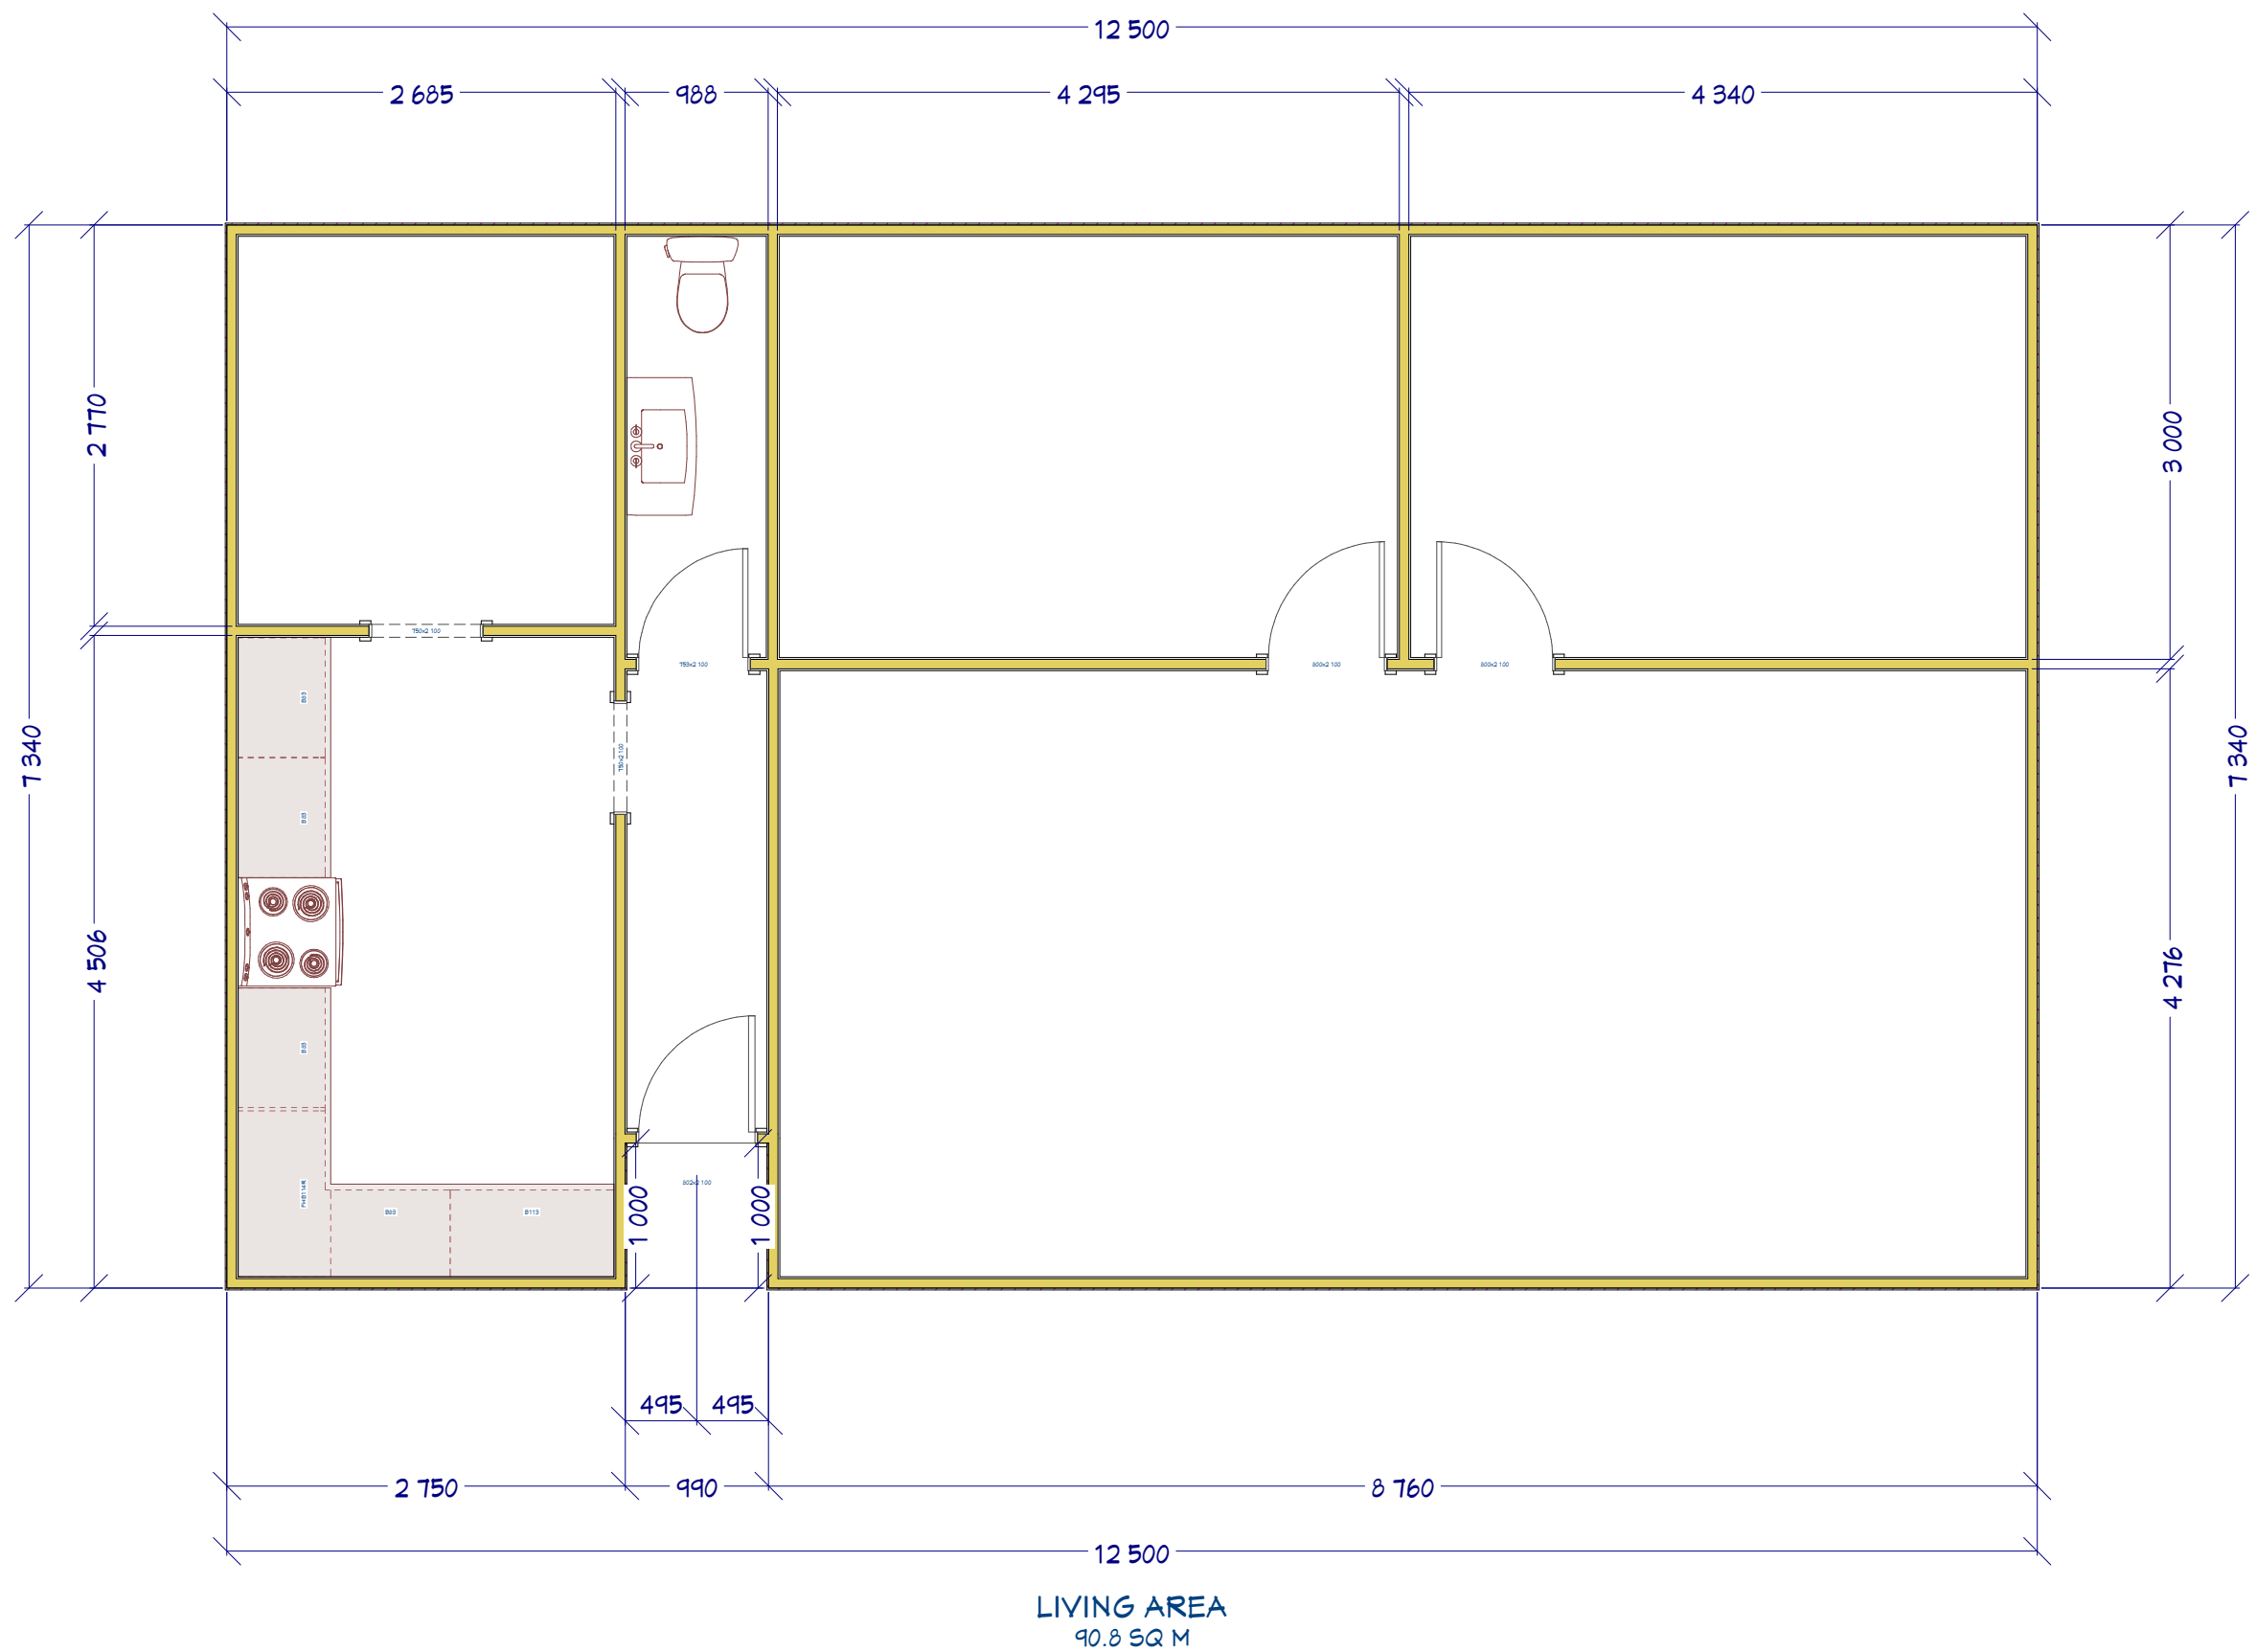

Sheet #
1

Drawn By:
CHM

Date:
8/05/2025

Scale:
1:50

**Floorplan Prepared for
Massey #5**