


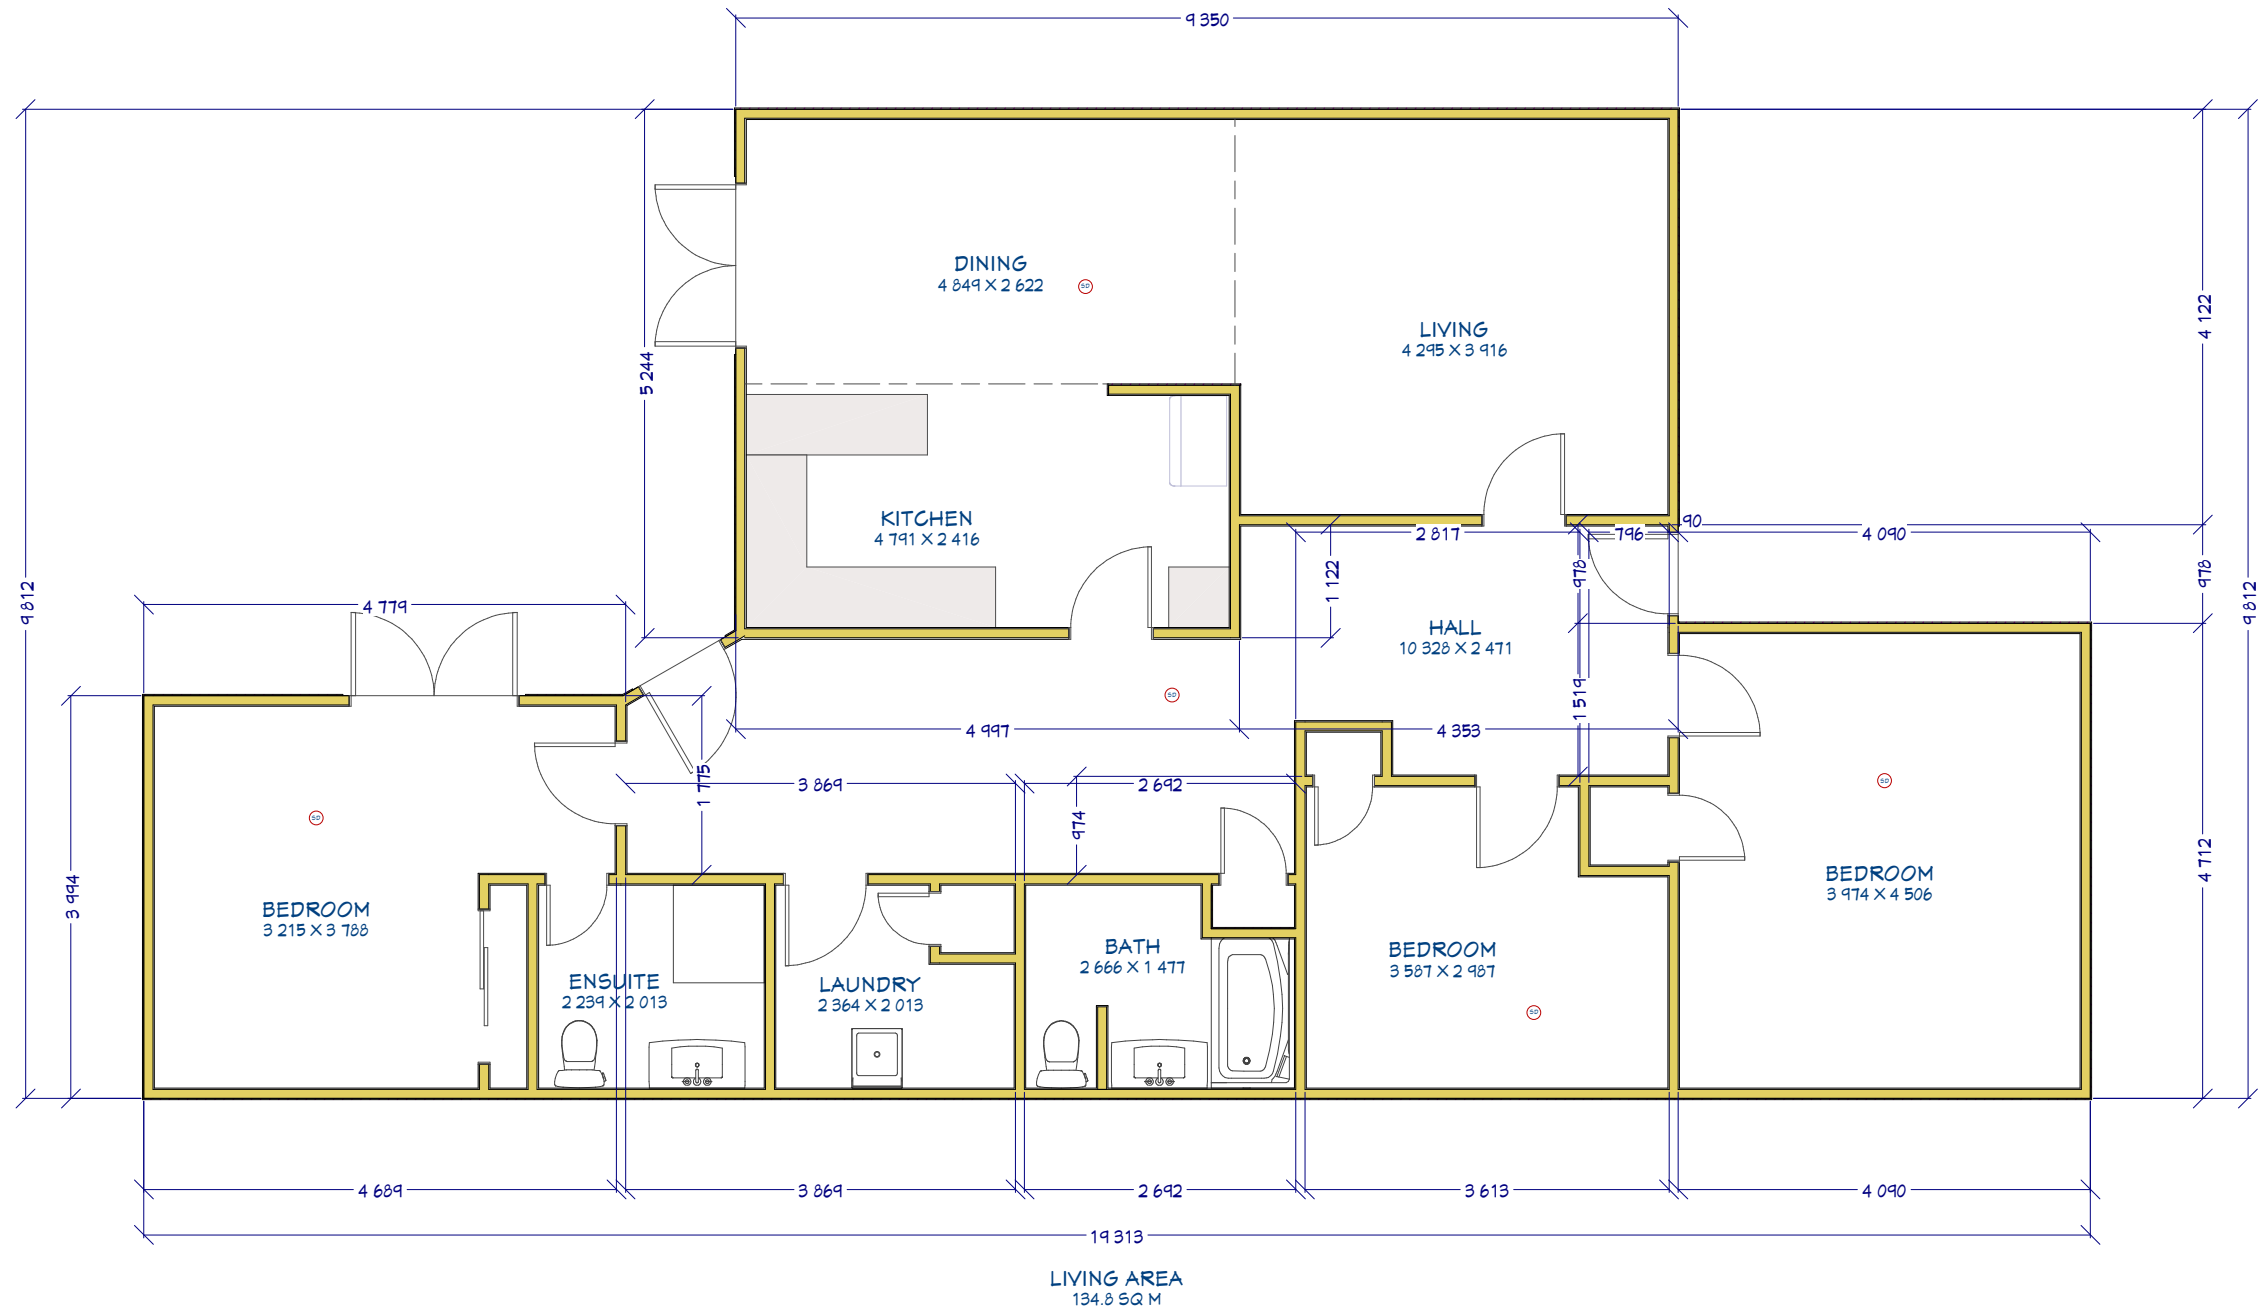

Sheet #

1

Drawn By:

CHM

Date:

19/06/2025

Scale:

1:75

Floorplan Prepared for
Albans House

