


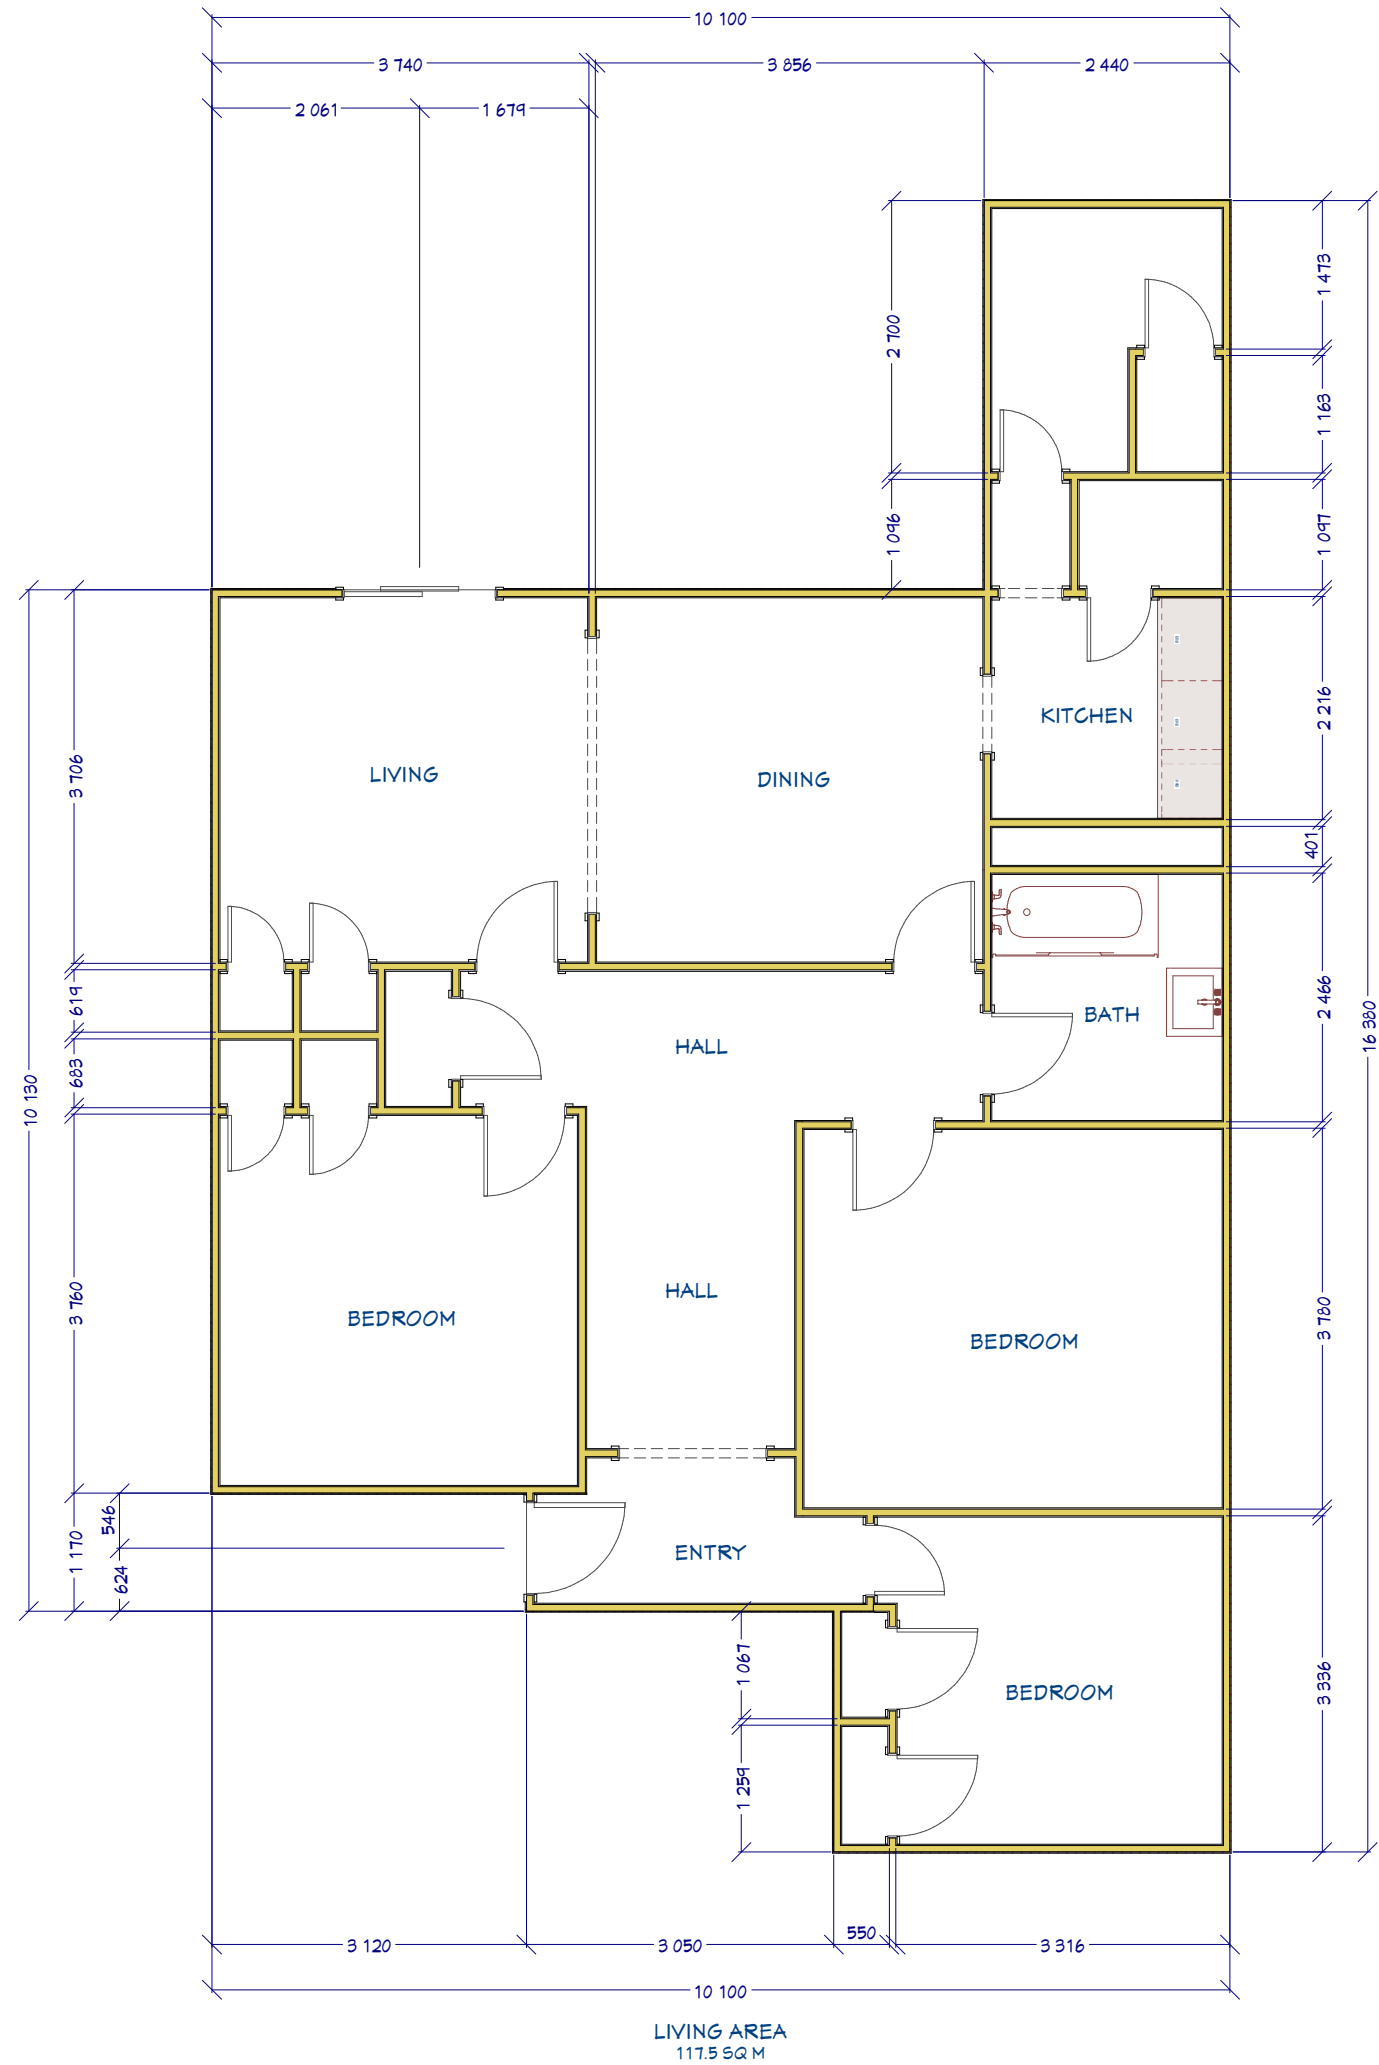

Sheet #

1

Drawn By:

CHM

Date:

8/05/2025

Scale:

1:
75

Floorplan Prepared for
Barriball House