


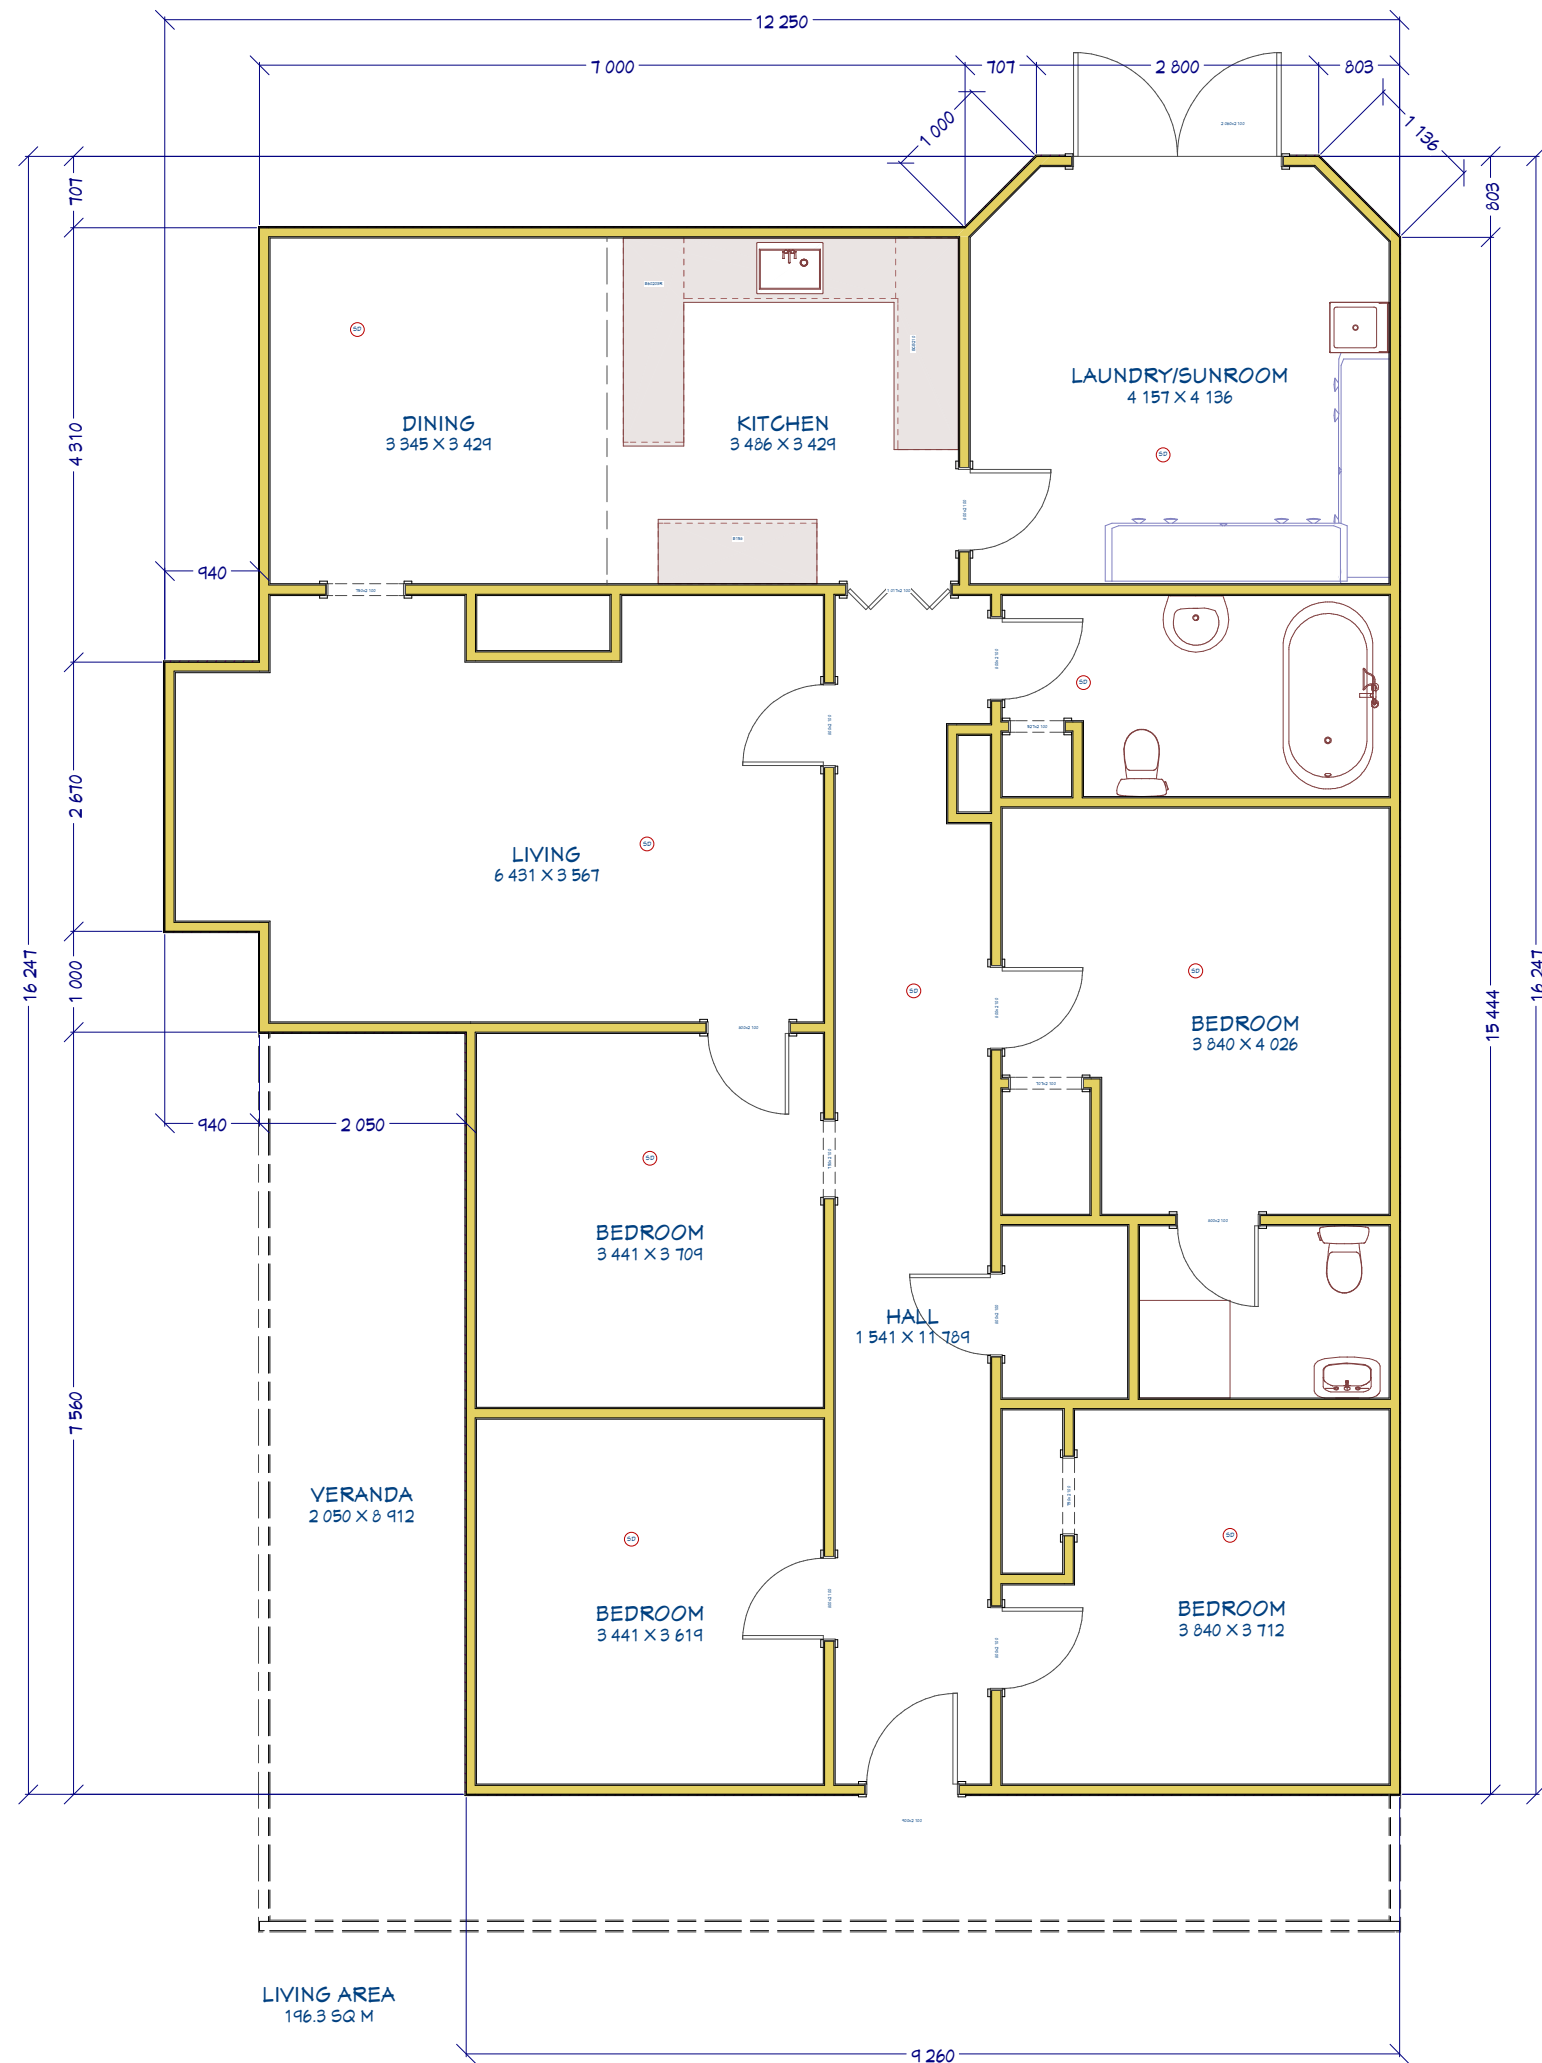

Sheet #

1

Drawn By:

CHM

Date:

3/02/2026

Scale:

1:75

Floorplan Prepared for
Featherston House

