


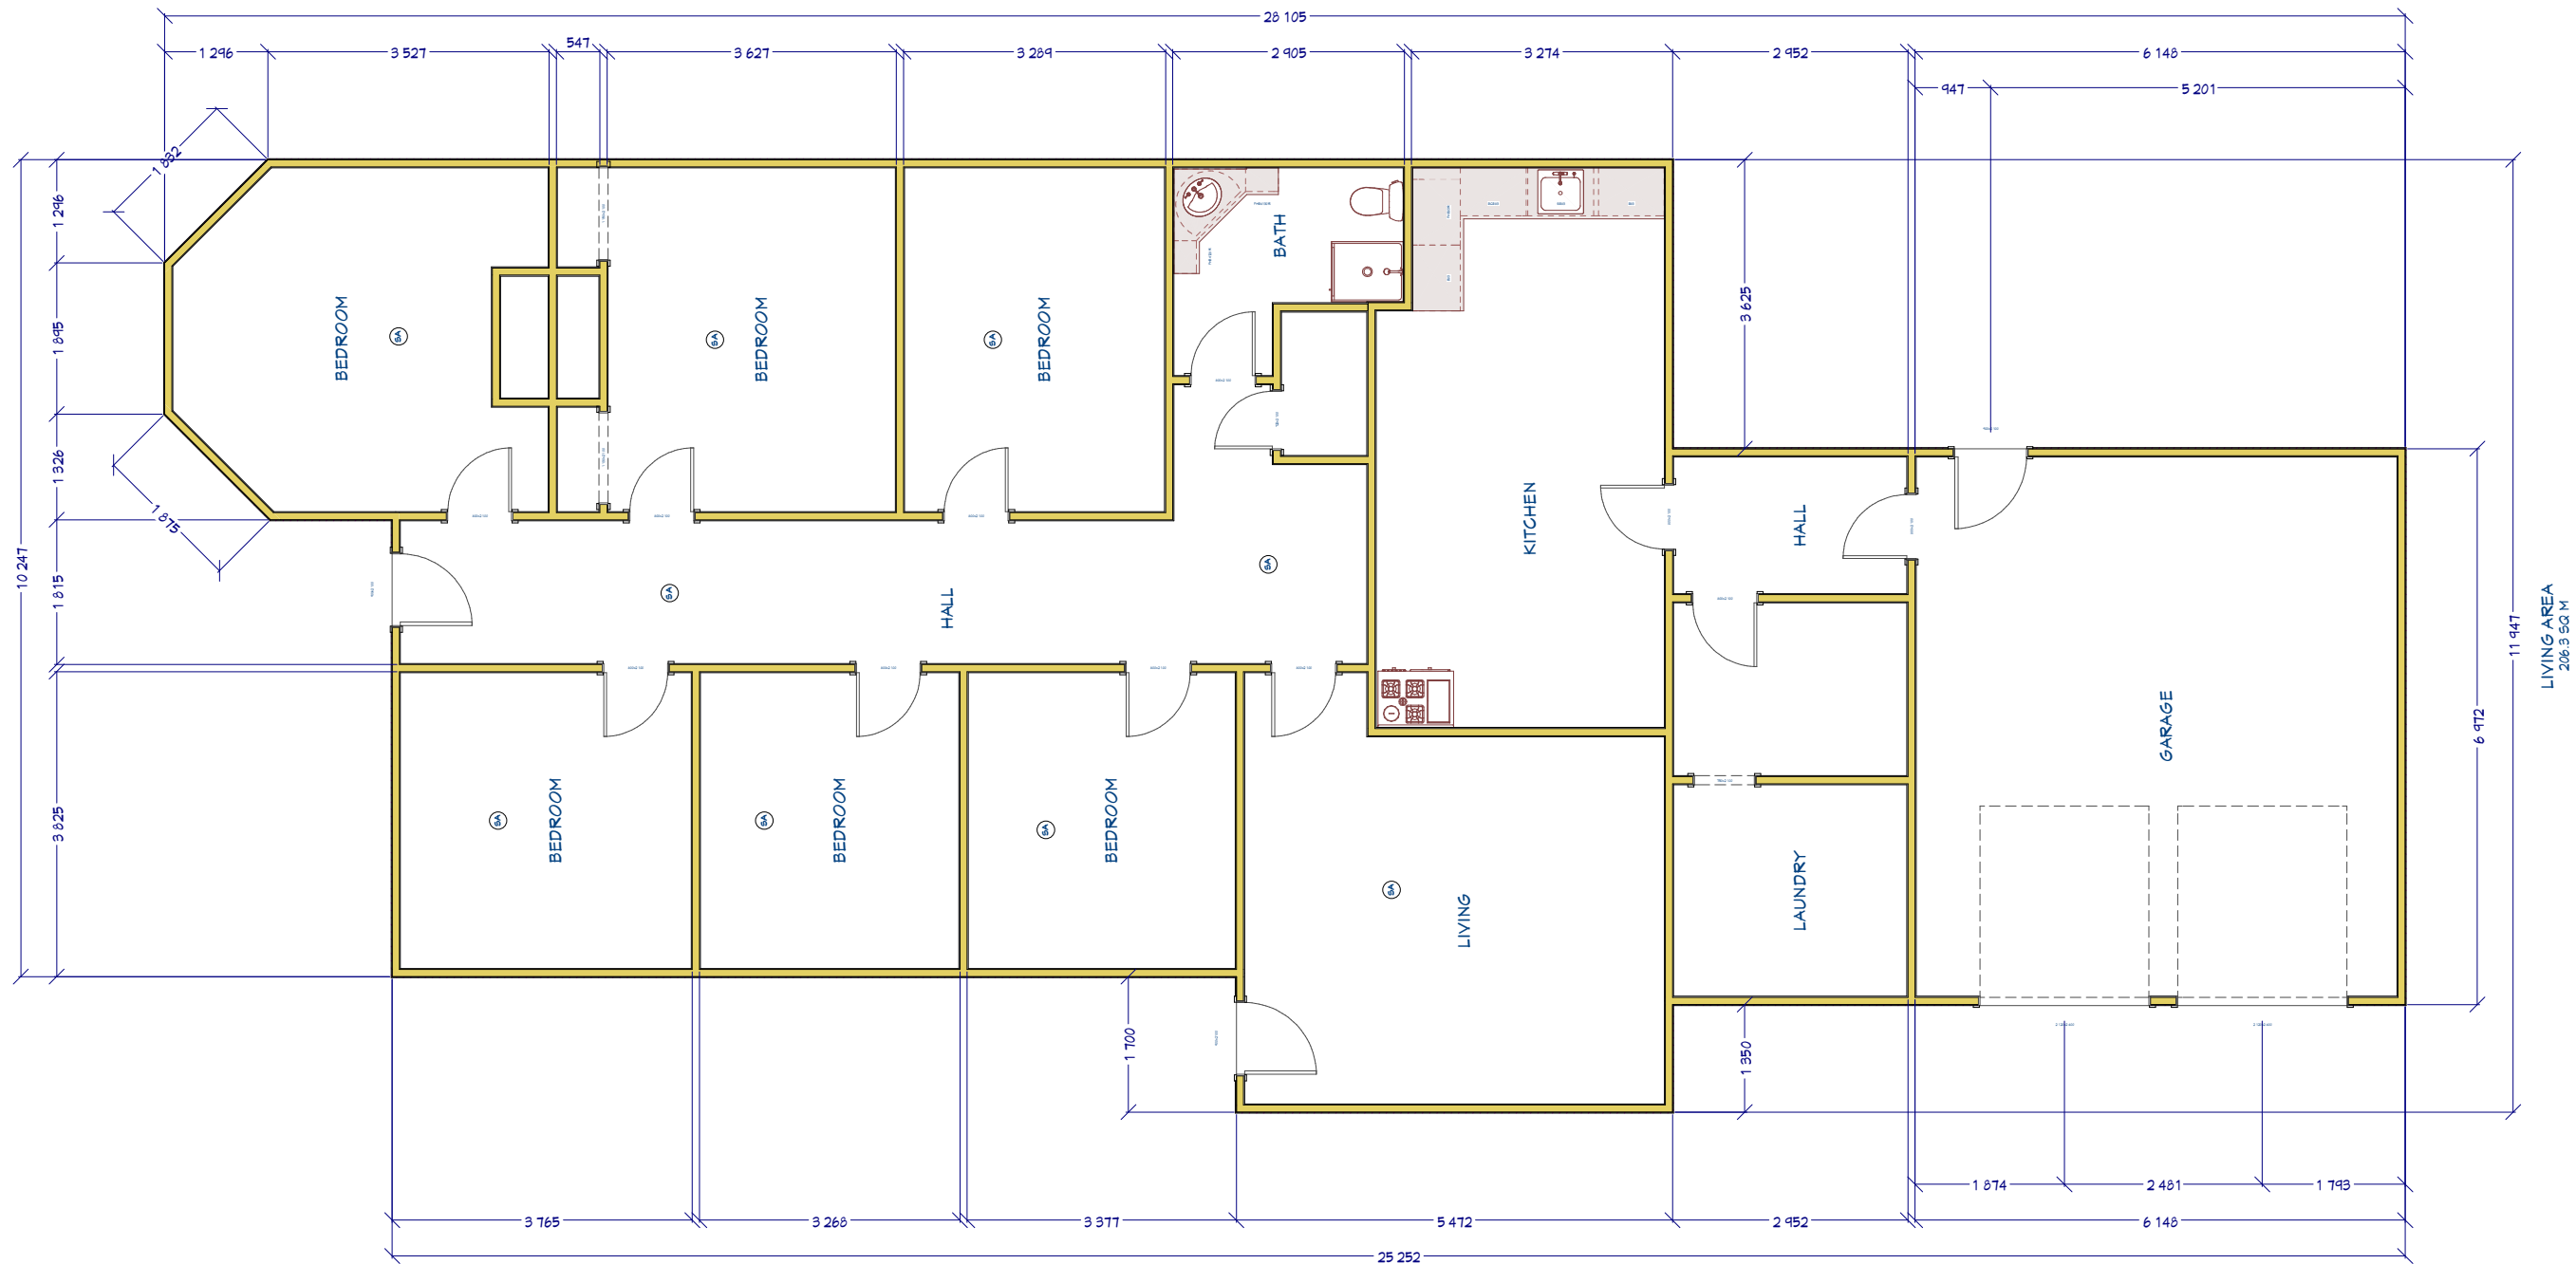

Sheet #
1

Drawn By:
CHM

Date:
5/02/2026

Scale:
NOT TO SCALE

**Floorplan Prepared for
Ranfurly House**