


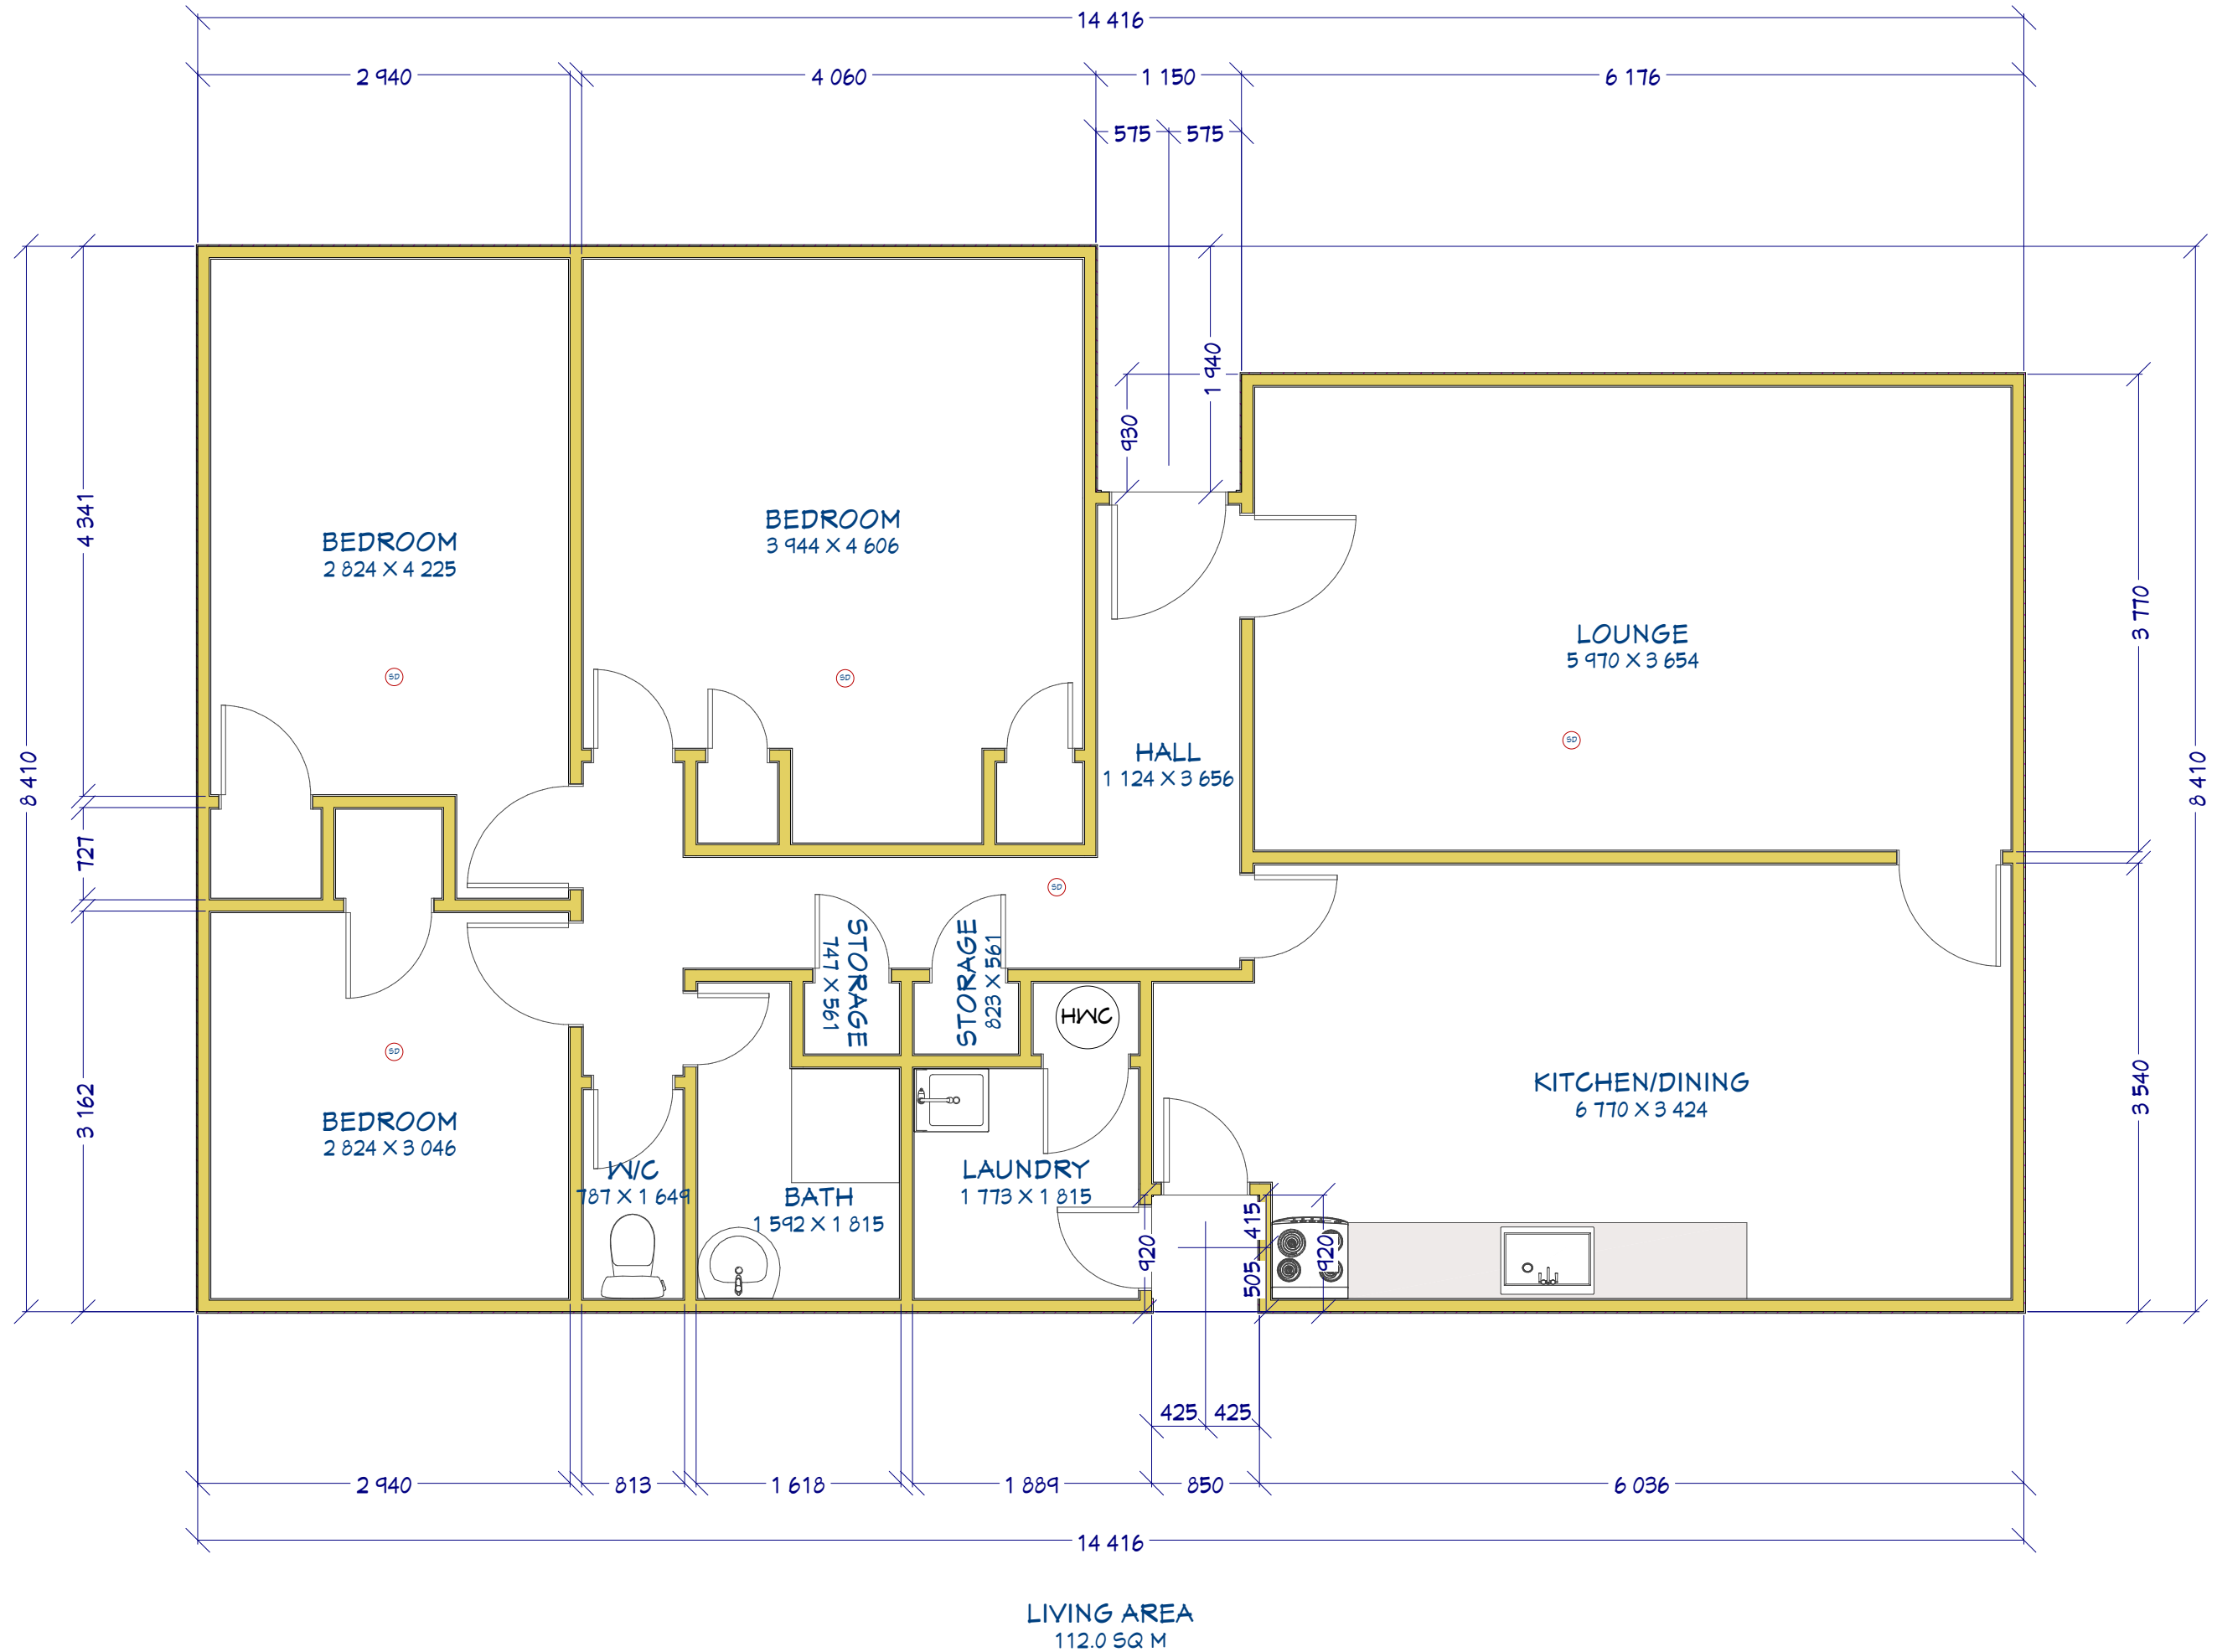

Sheet #

1

Drawn By:

CHM

Date:

9/06/2026

Scale:

1:50

Floorplan Prepared for
Mania House

